



1 GARAGE PLAN
3/16" = 1'-0"




3 GARAGE - 3D PERSPECTIVE - EAST ELEVATION
NTS

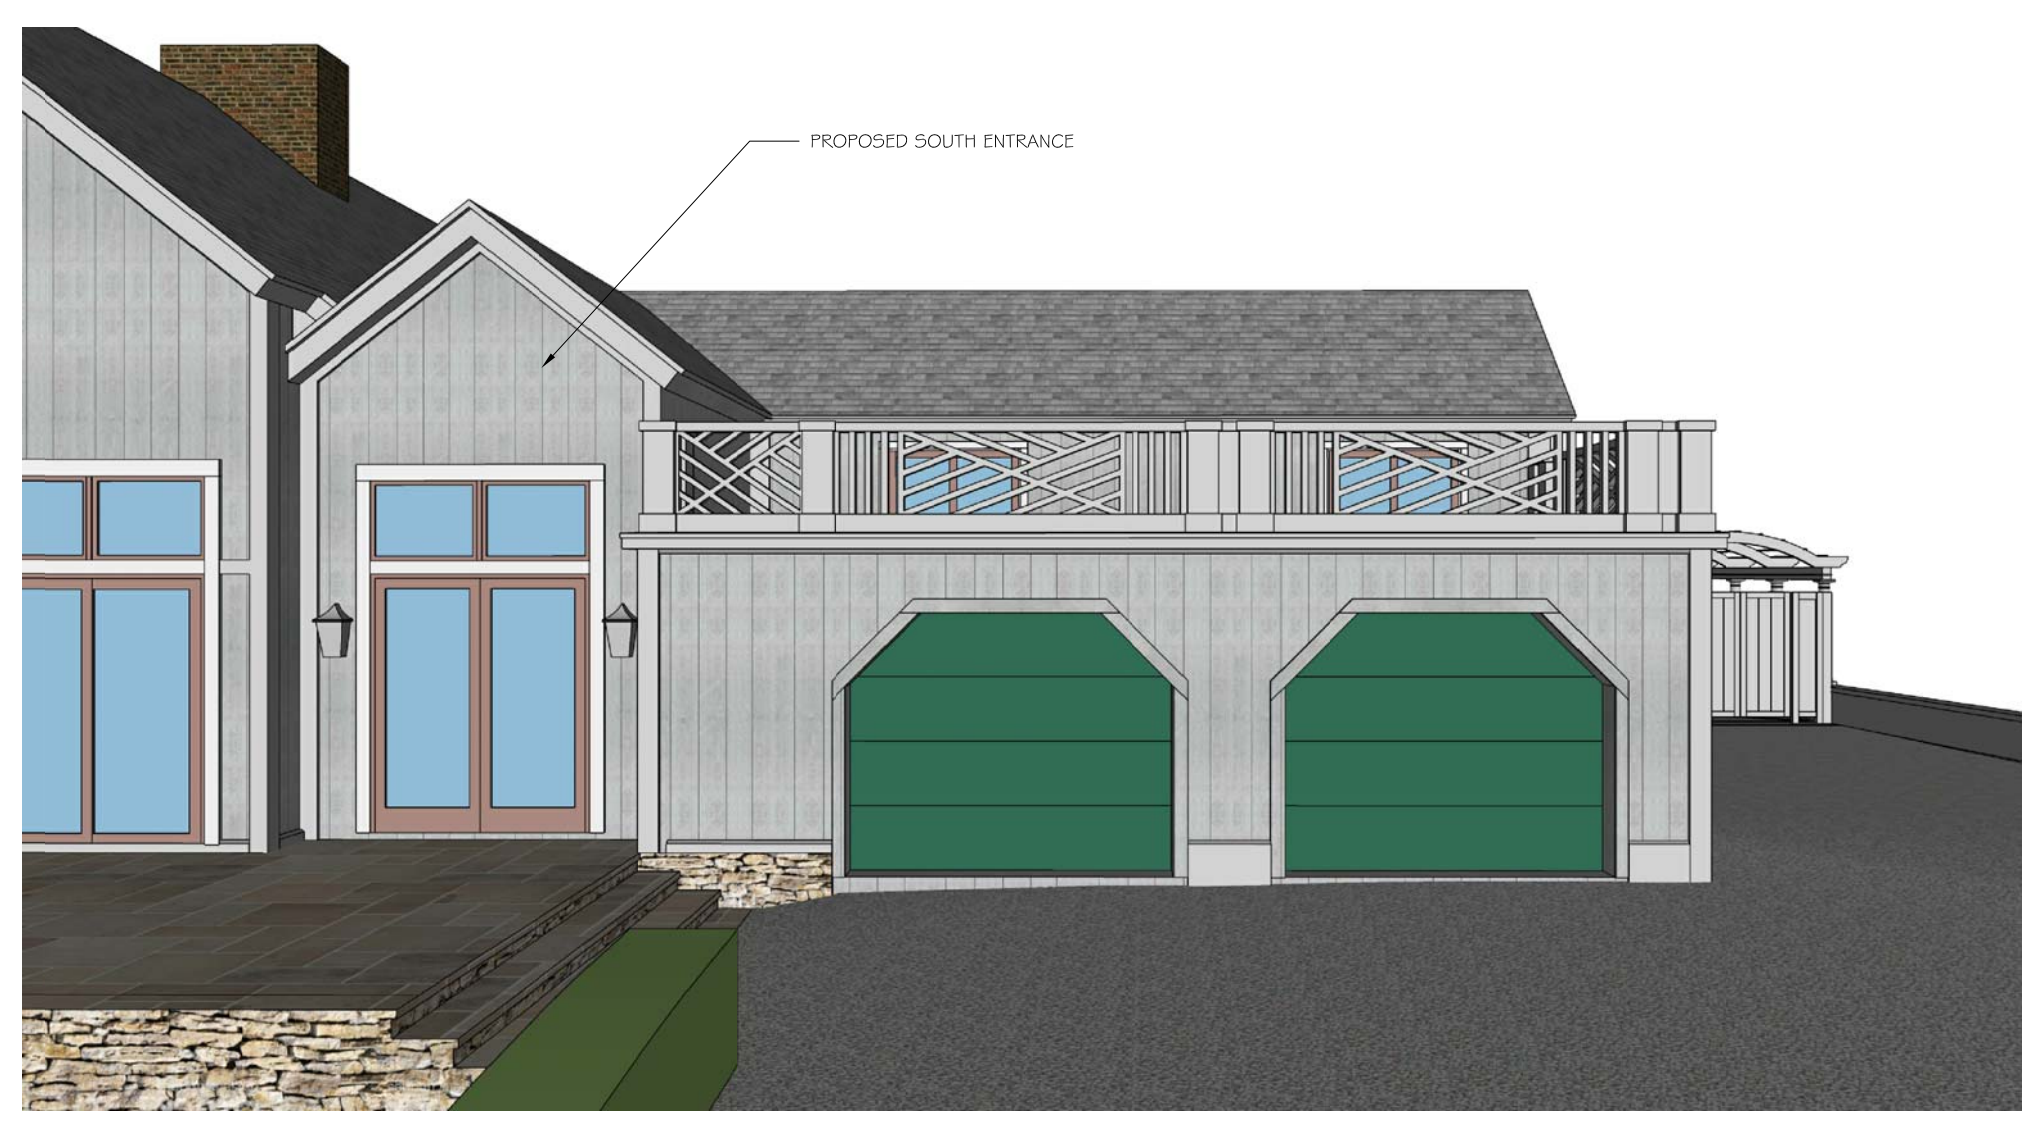

4 GARAGE & FRONT ENTRANCE - 3D PERSPECTIVE - SOUTH ELEVATION
NTS

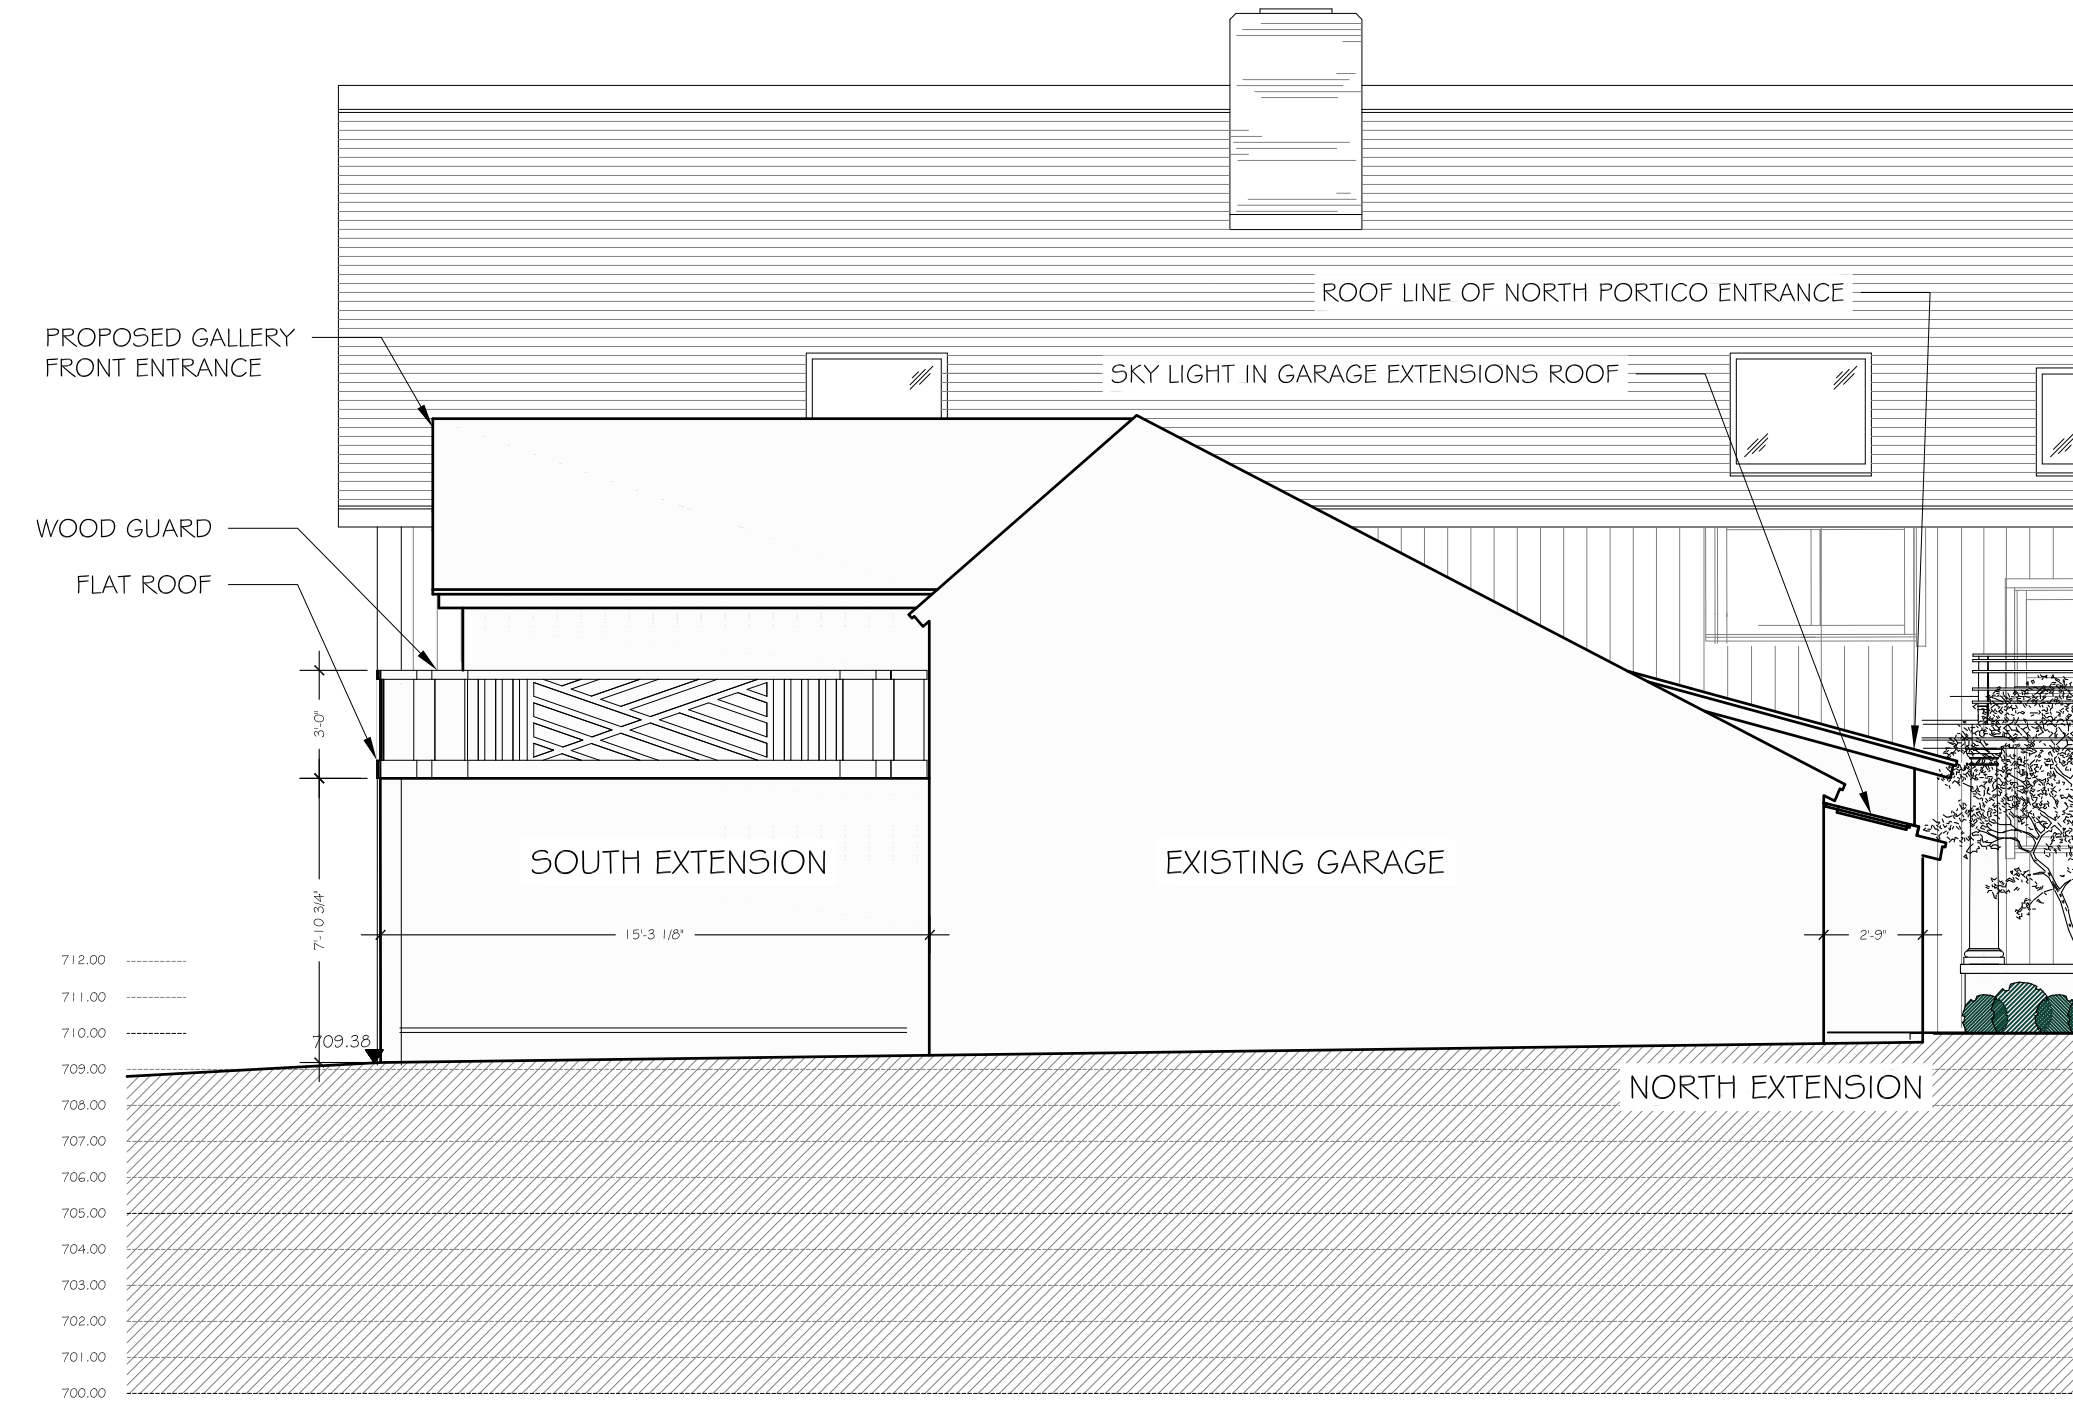

2 GARAGE SCHEMATIC SECTION - NORTH/SOUTH
3/16" = 1'-0"

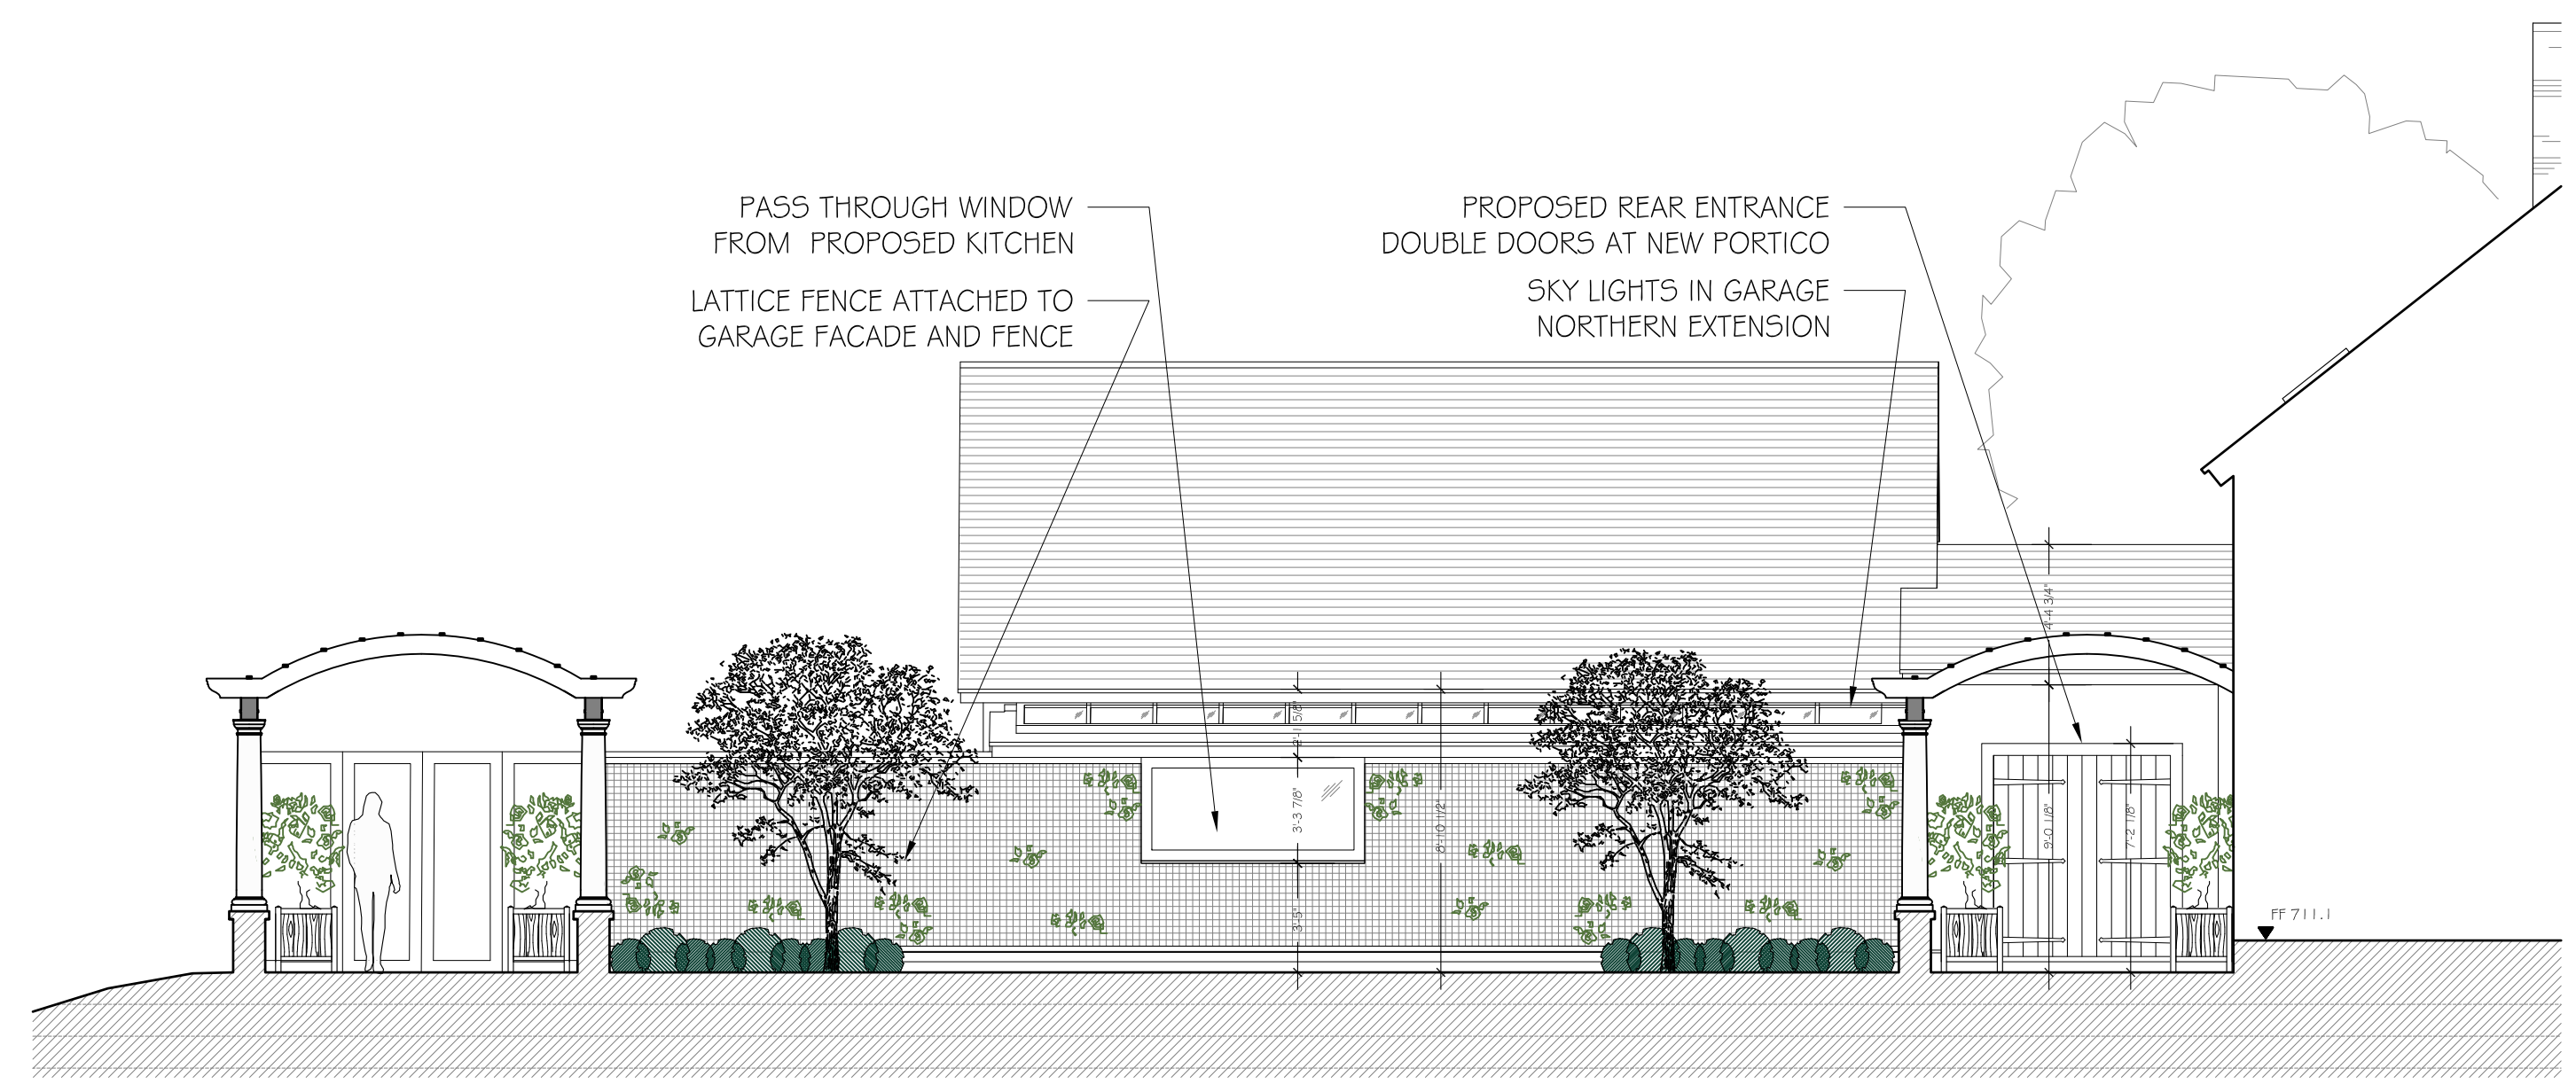

5 GARAGE SCHEMATIC NORTH ELEVATION
3/16" = 1'-0"

A	Issued to Planning Board	DE	09/03/20
REV	DESCRIPTION	APP.	DATE



176 Moog Road
Garrison
PROPOSED BUILDING EXTENSIONS
GARAGE AND FRONT & REAR MH ENTRANCES

DATE	05/01/2020	STATUS	DRAFT
SCALE	3/16" = 1'-0"	DRAWN	JF
DWG. NO	L_501	APPROVED	DE

No dimensions are to be scaled from this drawing. All dimensions are to be checked on site. Area measurements for indicative purposes only. All drawings and design are the copyright property of David Eaton Associates. Reproduction of the drawings, specifications, related documents, and design, in whole or in part is strictly forbidden without written permission. © DAVID EATON ASSOCIATES
It is a violation of the law for any person, unless acting under the direction of a licensed landscape architect, to alter an item in any way. If an item bearing the seal of a landscape architect is altered, the altering landscape architect shall affix to his item the seal and the notation "altered by" followed by his signature and the date of such alteration, and a specific description of the alteration.