




1 POOL ROOM PLAN  
3/16" = 1'-0"

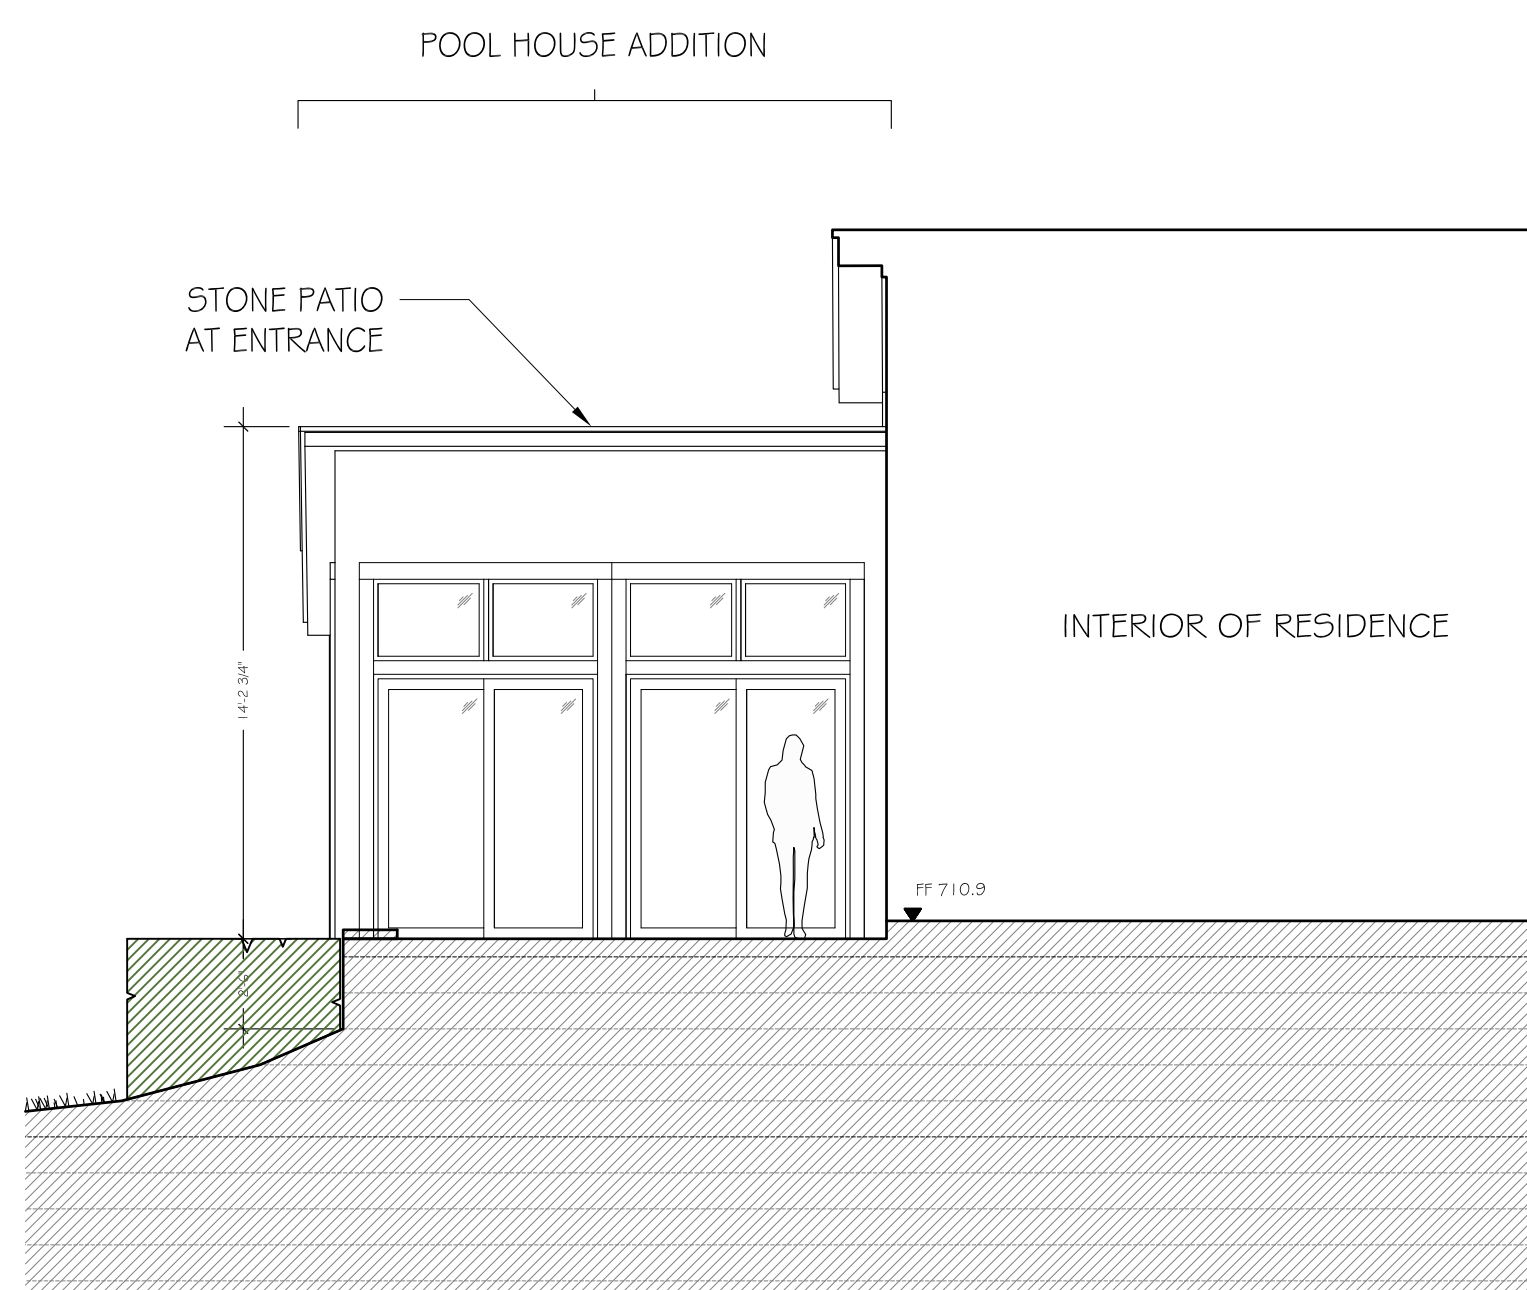

2 ELEVATION - POOL ROOM EXTENSION TO SOUTH  
3/16" = 1'-0"

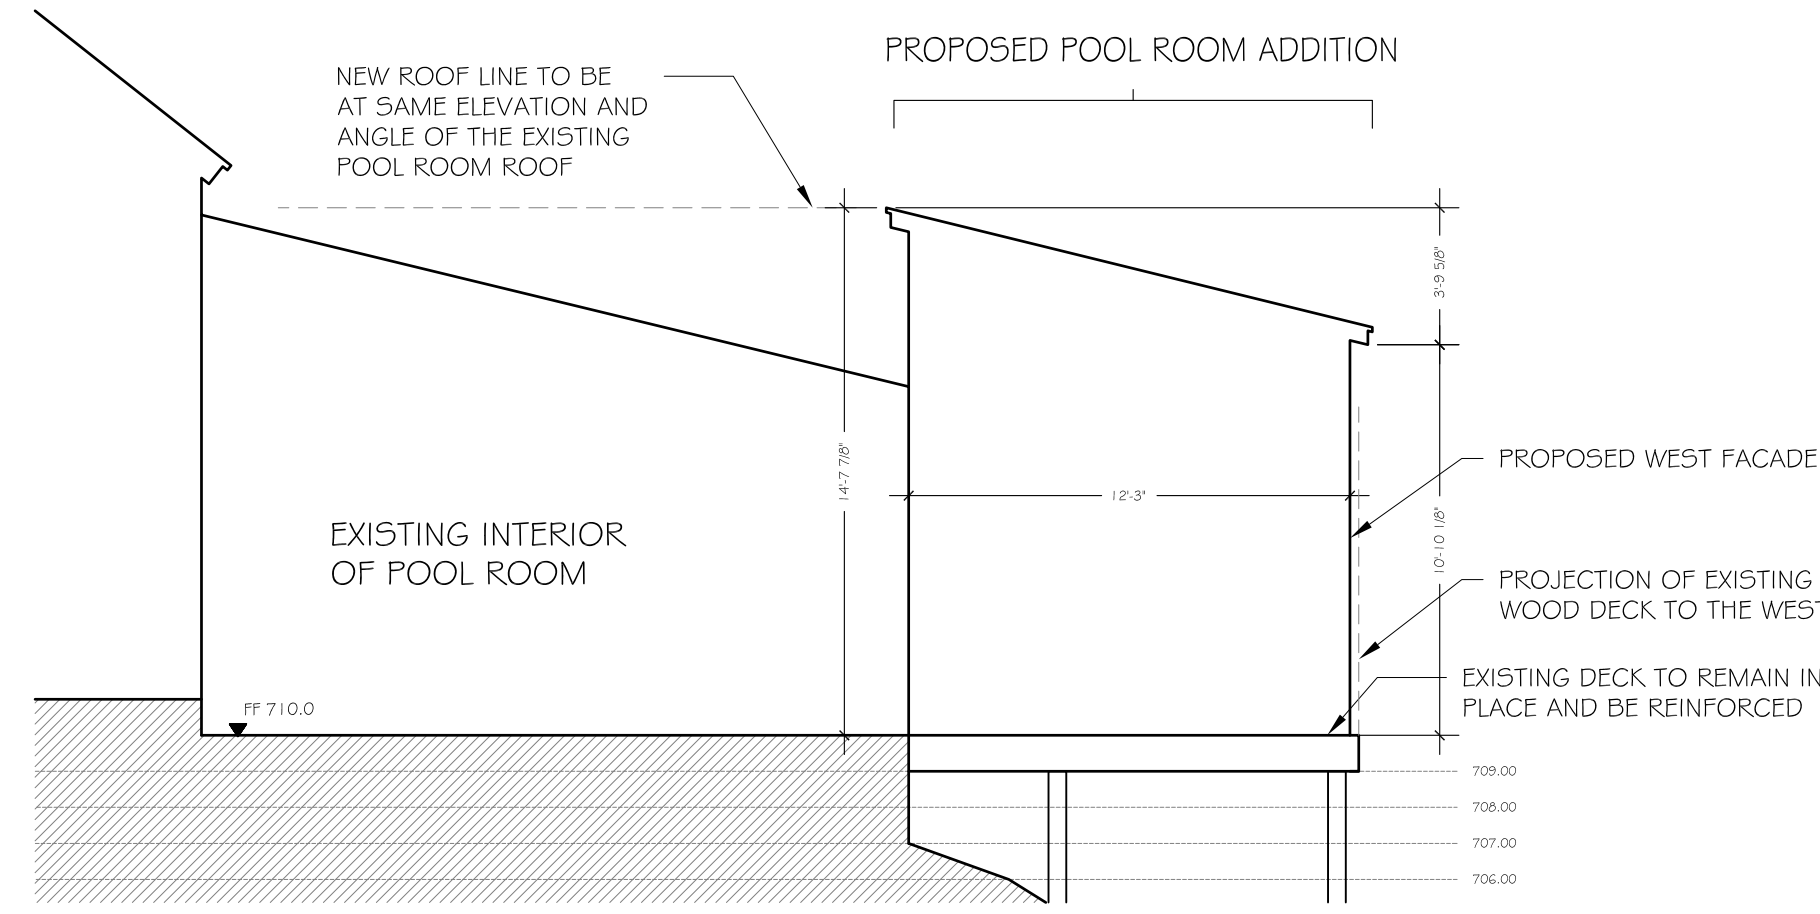

3 SECTION - POOL ROOM EXTENSION TO WEST  
3/16" = 1'-0"

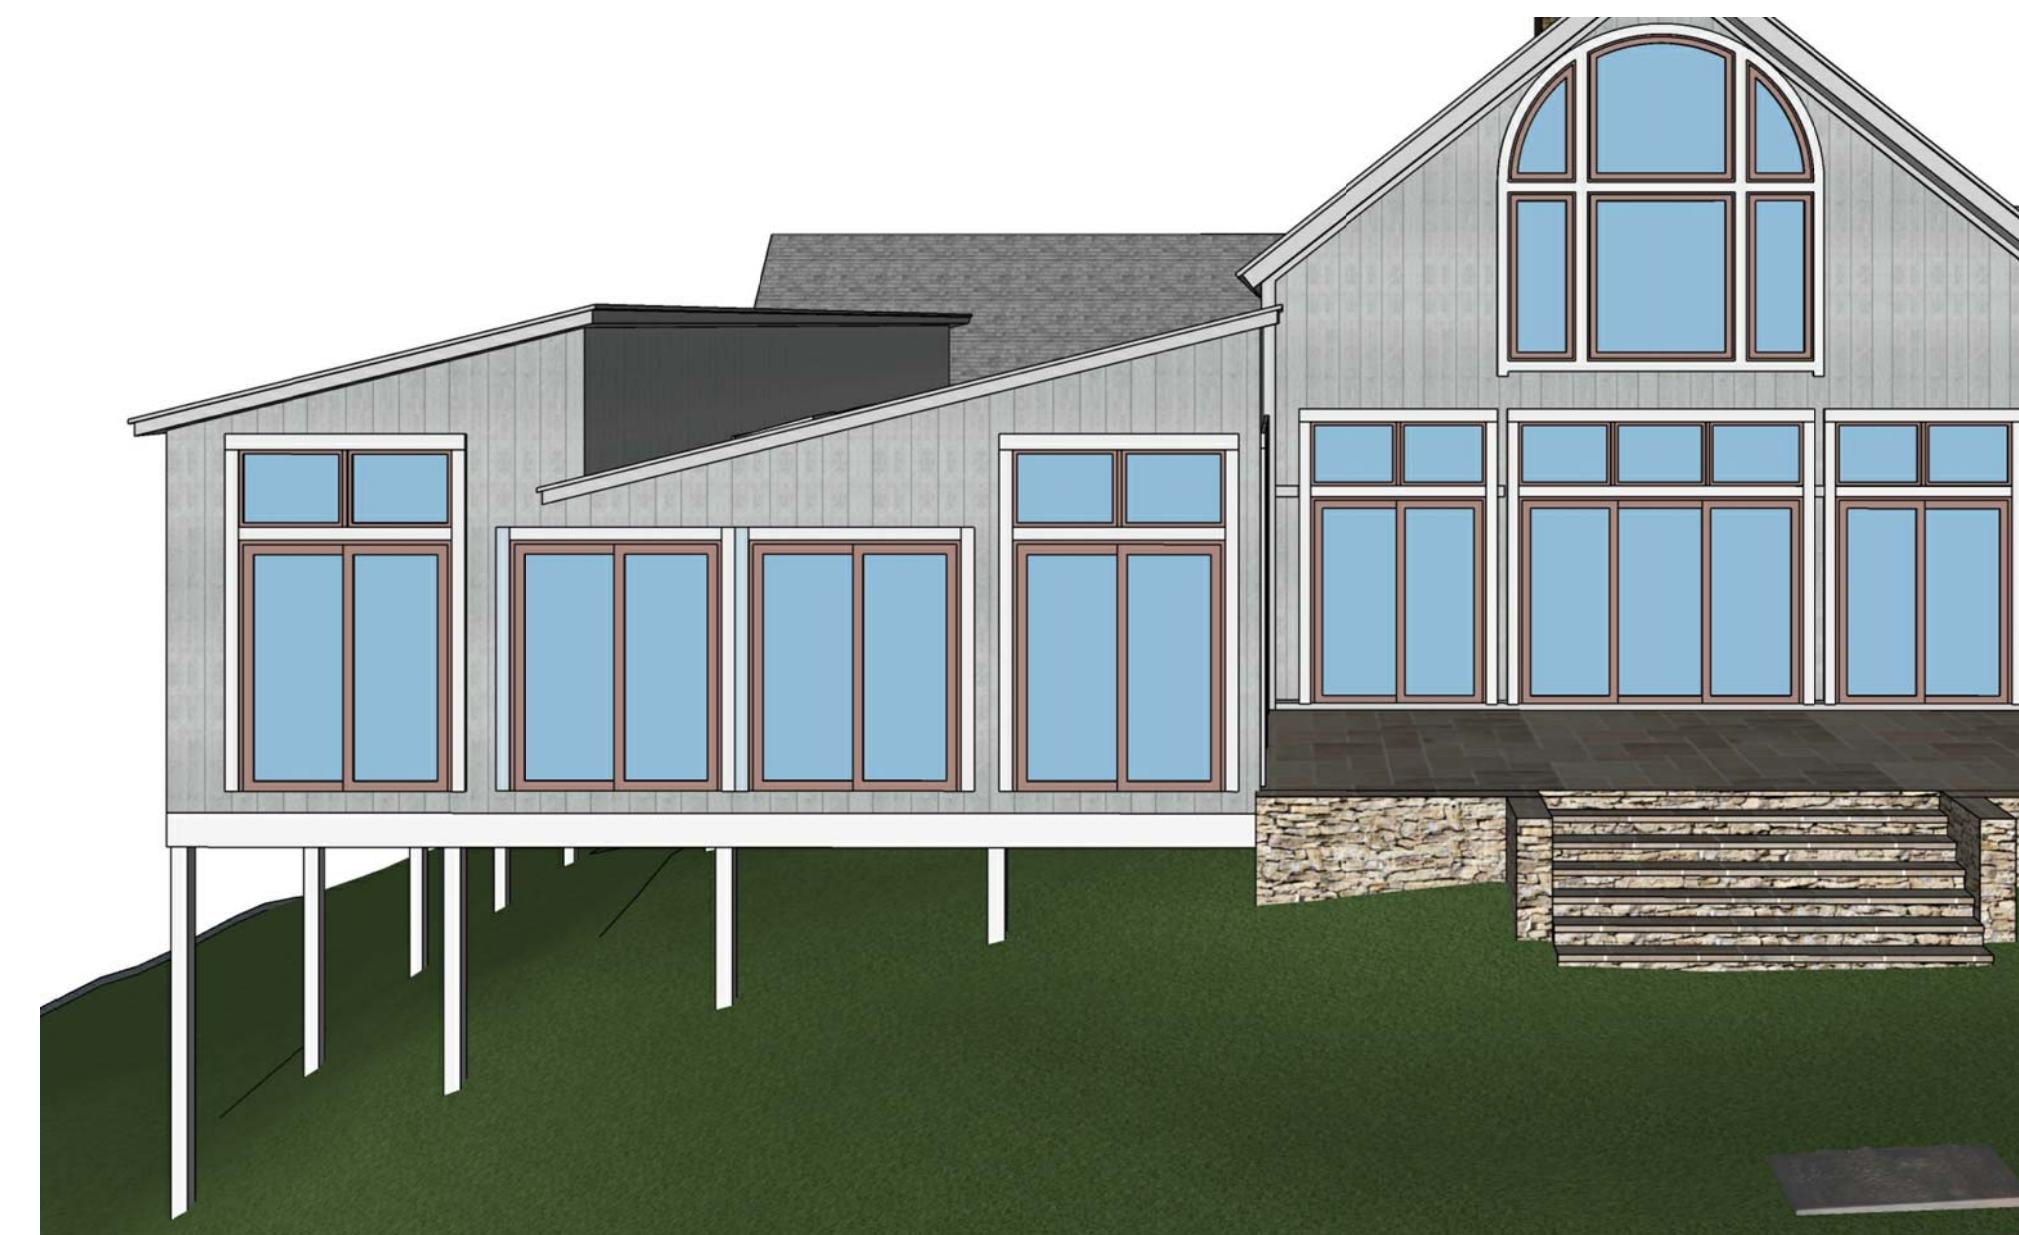

4 POOL ROOM - 3D PERSPECTIVE - SOUTH ELEVATION  
NTS



5 POOL ROOM - 3D PERSPECTIVE - NORTH WEST VIEW  
NTS



6 POOLROOM - 3D PERSPECTIVE - WEST ELEVATION  
NTS

A	Issued to Planning Board	DE	09/03/20
REV	DESCRIPTION	APP.	DATE



176 Moog Road  
Garrison

PROPOSED BUILDING EXTENSIONS  
POOL ROOM

DATE	05/01/2020	STATUS	DRAFT
SCALE	3/16" = 1'-0"	DRAWN	JF
DWG. NO	L_502	APPROVED	DE