


1 SECOND FLOOR PLAN
A102 SCALE: 3/16"=1'-0"

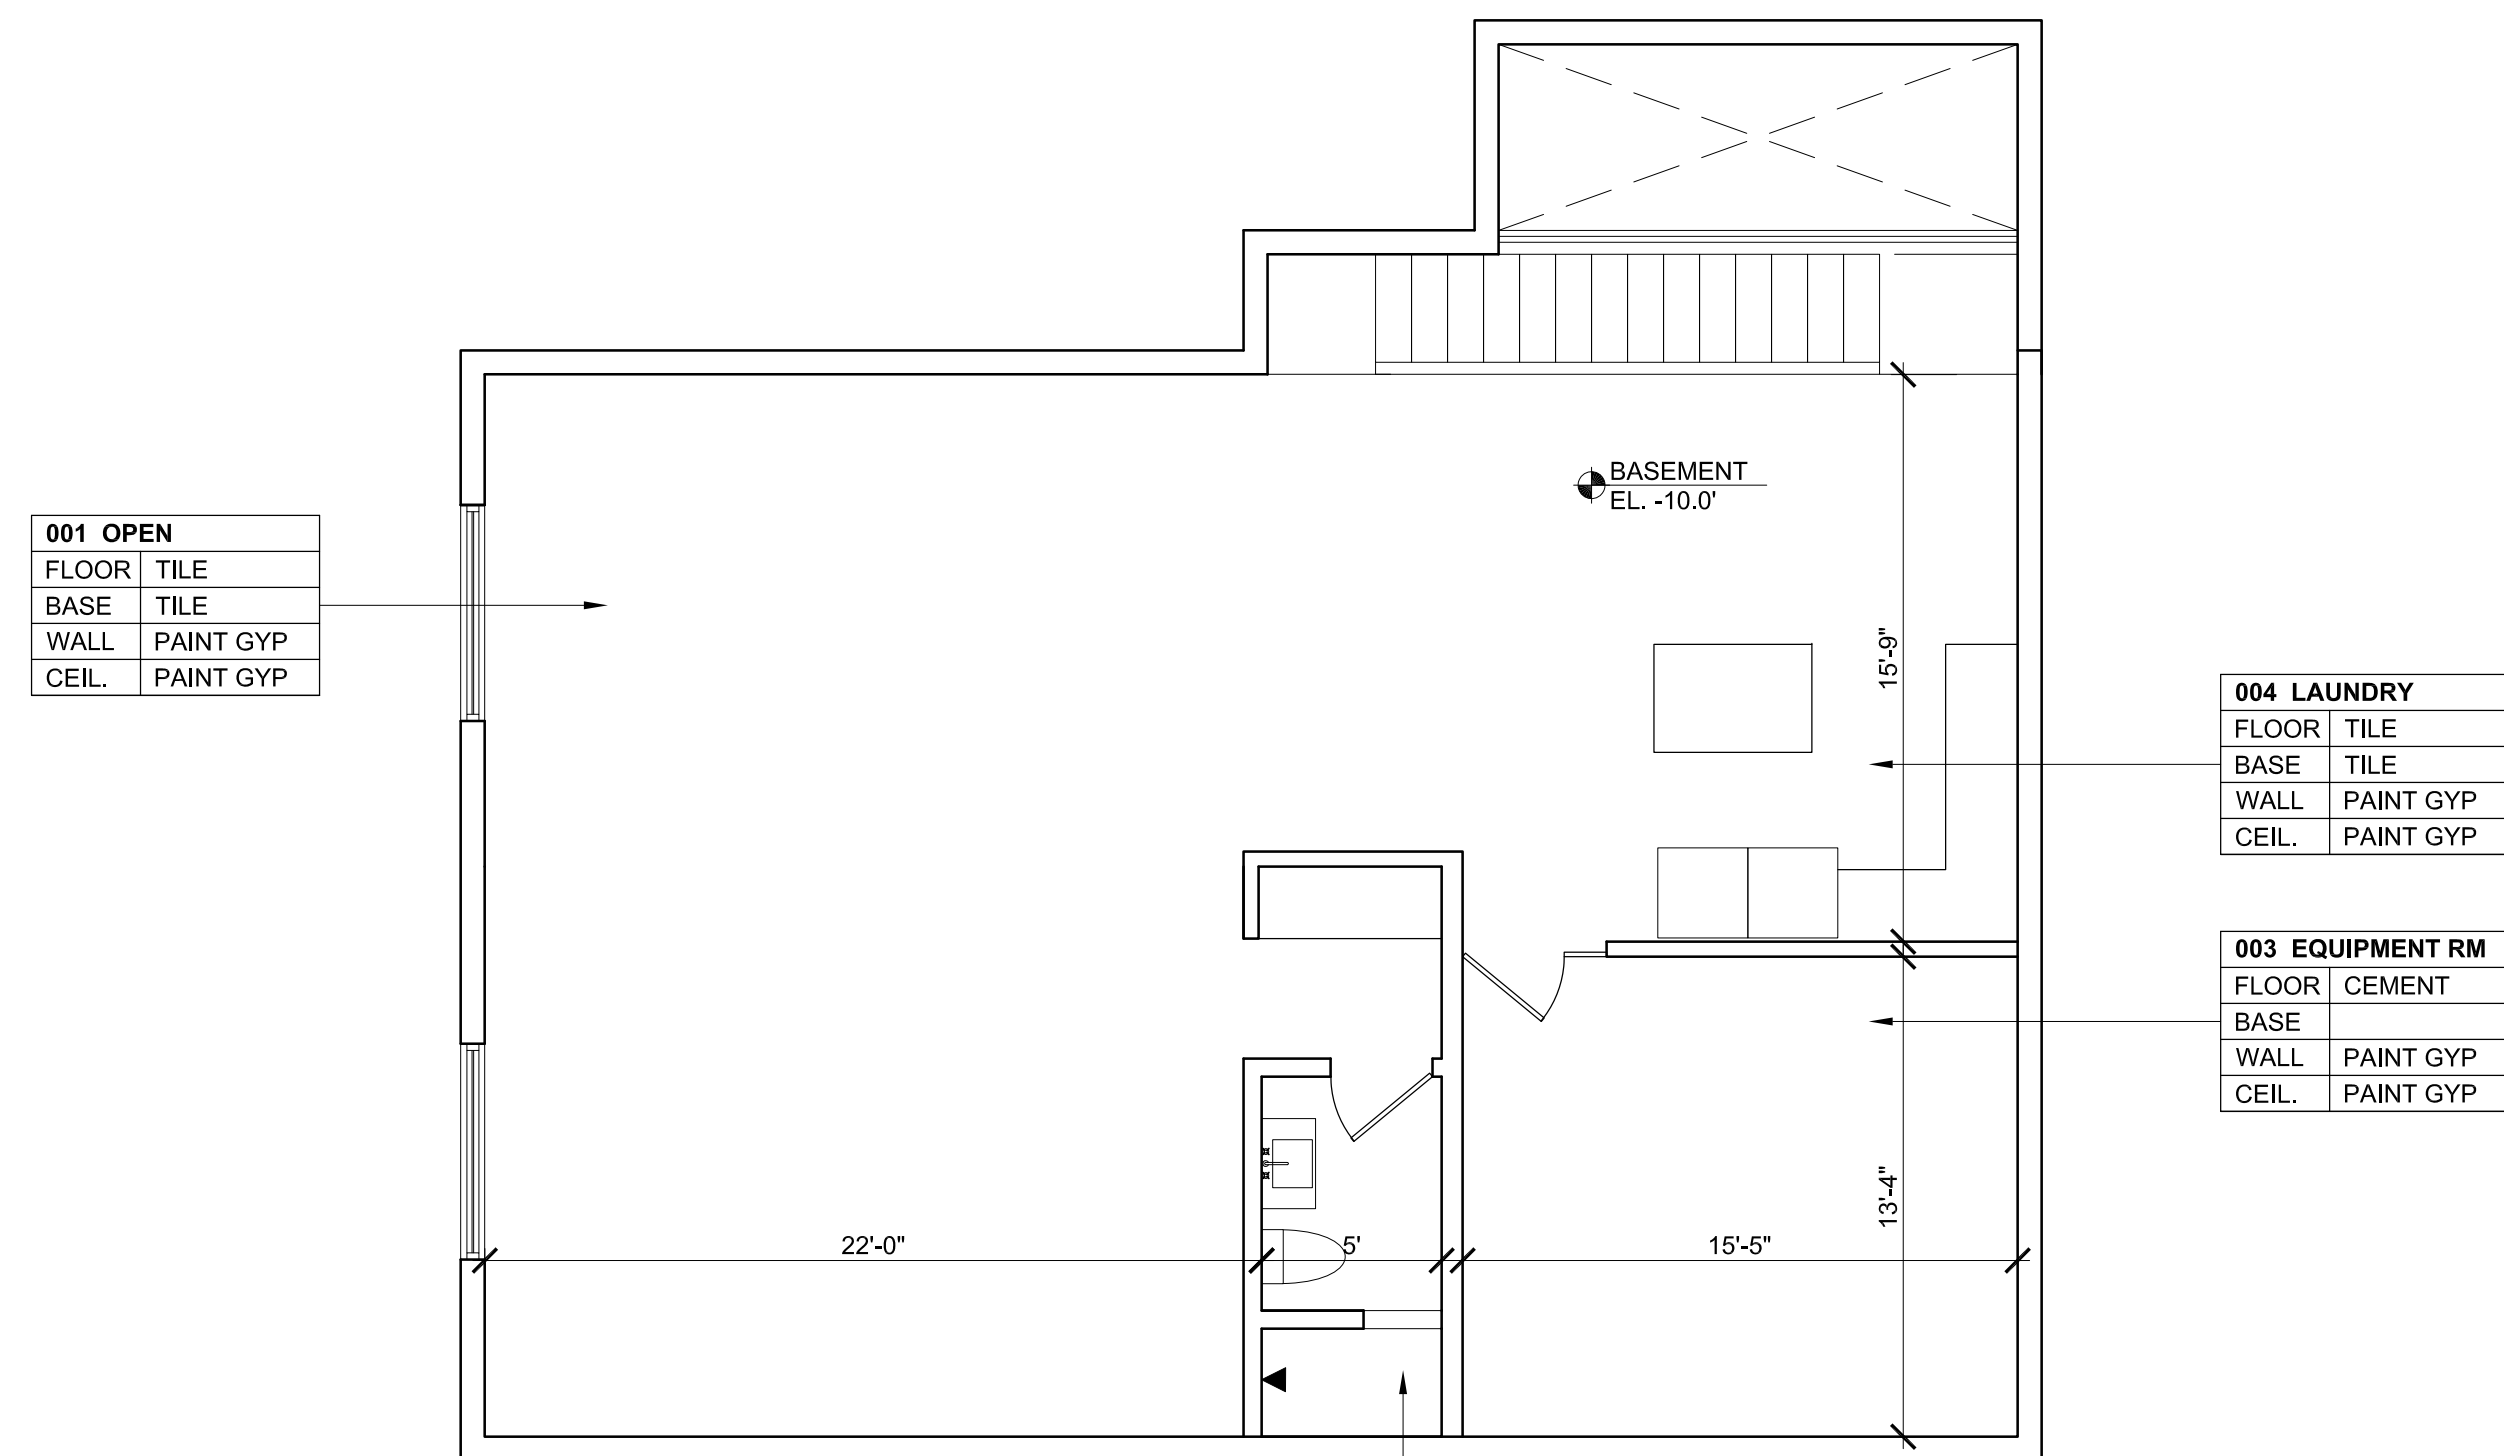

2 CELLAR PLAN
A102 SCALE: 3/16"=1'-0"

PROJECT
ARNAUD-SANTELISES RESIDENCE
5 JUNIPER HILL ROAD
GARRISON, NY 10524

PLOT PLAN

NO.	REVISION	DATE

THE INFORMATION IN THIS PLAN, ITS DESIGN COMPOSITION, PROGRAM DISTRIBUTION AND DETAILS ARE THE INTELLECTUAL PROPERTY OF JJ ARCHITECTURE + DESIGN AND SHALL NOT BE REUSED, COPIED OR MODIFIED FOR ANY USE OR LOCATION OTHER THAN THAT ORIGINALLY INTENDED WITHOUT THE WRITTEN CONSENT OF ARCHITECT.

DWG TITLE:
**SECOND FLOOR
CELLAR PLAN**

SCALE: 1'-0" = 3/16"	DATE:
SEAL & SIGNATURE	DWG NO:
A-102.00	
SHEET NO:	