


GEOGRAPHIC INDEX: 540753 617716
 T.M.: 17-1-77.2, 17-1-76.21, 17-1-76.112, 17-1-76.111, 17-1-76.11, 17-1-48, 17-1-39
 ONK
 CLOSED BY: MJC
 DRAWN BY: MJC
 SPELL CHECKED BY: MJC
 W.O. NO. 21792, 25231
 CHECKED BY: WSM
 LAYOUT: 8 NORTH UTILITY PLAN
 DRAWING NAME: SB21792_R19_V17

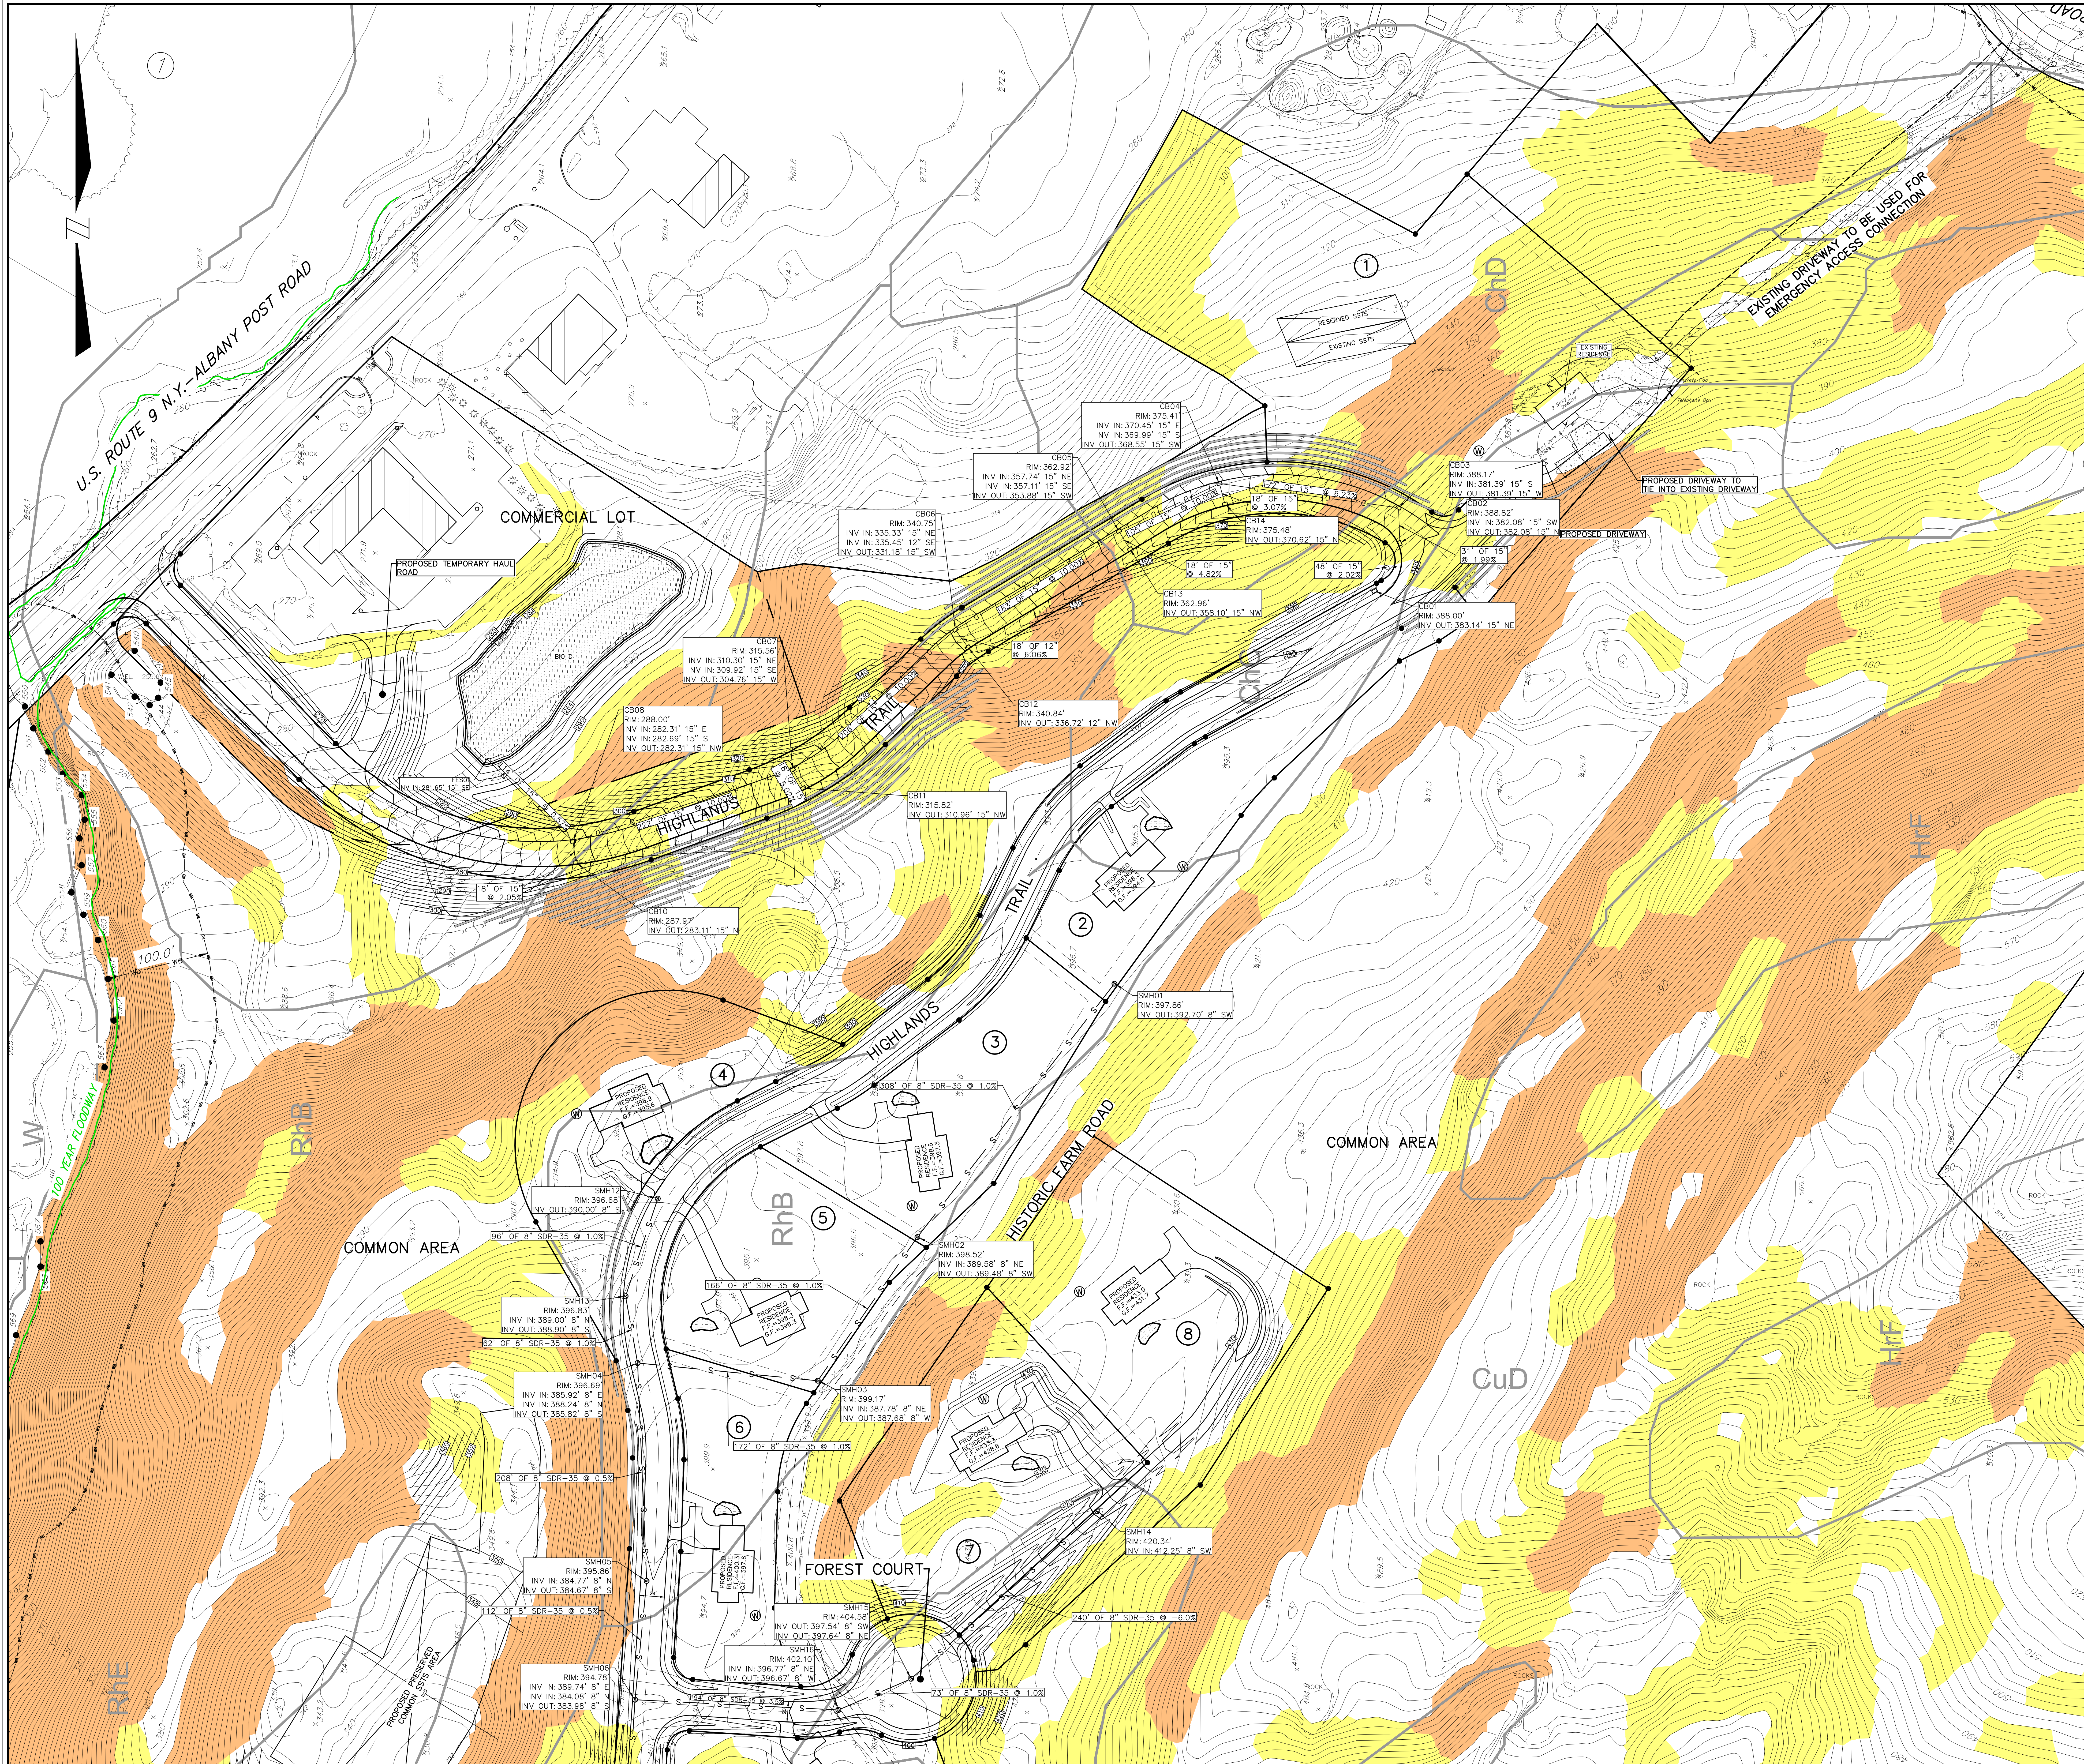

LOCATION MAP SCALE 1 IN. = 2000 FT.

VICINITY MAP SCALE 1 IN. = 800 FT.

SITE DATA

TAX MAP NUMBER	SECTION	BLOCK	LOT
17 17 17 17 17 17	17	1	1
39 48 76.111 76.112 76.11	1	1	1

REVISIONS

DATE	REVISION	DESCRIPTION
04/15/2021	R01	ORIGINAL DRAWING
03/03/2022	R16	FEIS RESPONSES
	R19	FEIS RESPONSES

UNDERGROUND WARNING - NYS CODE RULE 753

NEW YORK STATE INDUSTRIAL CODE 53 REQUIRES EXCAVATORS TO CALL DIG SAFELY NEW YORK, INC. (800-992-7862) FOR A MEMBER-UTILITY LOCATION REQUEST AT LEAST TWO (2) WORKING DAYS, BUT NOT MORE THAN TEN (10) WORKING DAYS BEFORE ANY EXCAVATION OR DEMOLITION STARTS, REGARDLESS OF LOCATION. NOT ALL UTILITIES AND MUNICIPALITIES ARE MEMBERS OF DIG SAFELY NEW YORK, INC., AND NON-MEMBER UTILITY OPERATORS MUST BE CONTACTED DIRECTLY.

WARNING STAMP

ALTERATION OF THIS DOCUMENT, IN ANY WAY, BY ANY PERSON NOT UNDER THE DIRECTION OF A LICENSED PROFESSIONAL ENGINEER OR LAND SURVEYOR, AS APPROPRIATE, IS A VIOLATION OF THE EDUCATION LAW OF THE STATE OF NEW YORK.

PROJECT LOCATION

ROUTE 9, HORTON ROAD, E MT ROAD N
 TOWN OF PHILIPSTOWN
 COUNTY OF PUTNAM
 STATE OF NEW YORK

PROPERTY OWNER

HORTON ROAD LLC
 315 EAST 91ST STREET UNIT 25
 NEW YORK, NY 10128

APPLICANT

HORTON ROAD LLC
 315 EAST 91ST STREET UNIT 25
 NEW YORK, NY 10128

PROJECT DESCRIPTION

24 LOT CONSERVATION SUBDIVISION.

PRELIMINARY PLAN SET
 PREPARED FOR
HUDSON HIGHLANDS RESERVE
 NORTH UTILITY PLAN

SCALE: 1" = 50'

PRINTED
 February 28, 2022
BADEY & WATSON
 Surveying & Engineering, D.P.C.
 LICENSE No. 103021

COPYRIGHT 2022 BY BADEY & WATSON, SURVEYING & ENGINEERING, D.P.C.

BADEY & WATSON
 Surveying & Engineering, D.P.C.
 3063 Route 9
 Cold Spring, NY 10516
 www.Badey-Watson.com
 845.265.9217
 877.5.141993 (Toll Free)

SHEET 8 OF 19

FILE No. 20-154