


PROPOSED GARAGE FOR:  
FORREST KINGSLEY & IAN KINGSLEY

OLD ALBANY POST ROAD NORTH  
COLD SPRING, N.Y. 10516


DONALD L. ZELLER,  
437 VAN WYCK LAKE RD.  
FISHKILL, N.Y.  
(845) 897-0001

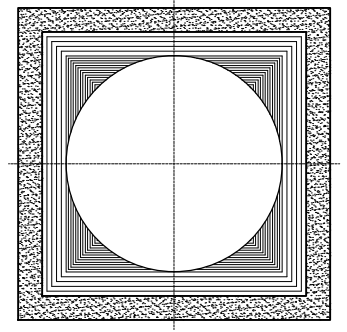

PROJECT TITLE  
PROPOSED GARAGE FOR  
FORREST KINGSLEY & IAN KINGSLEY  
OLD ALBANY POST ROAD NORTH  
COLD SPRING, N.Y.

DRAWING TITLE  
PRELIMINARY PLANS  
SCALE - -  
DATE 06 JUNE 2022


SEAL IS INVALID IF SIGNATURE IS NOT SHOWN IN RED

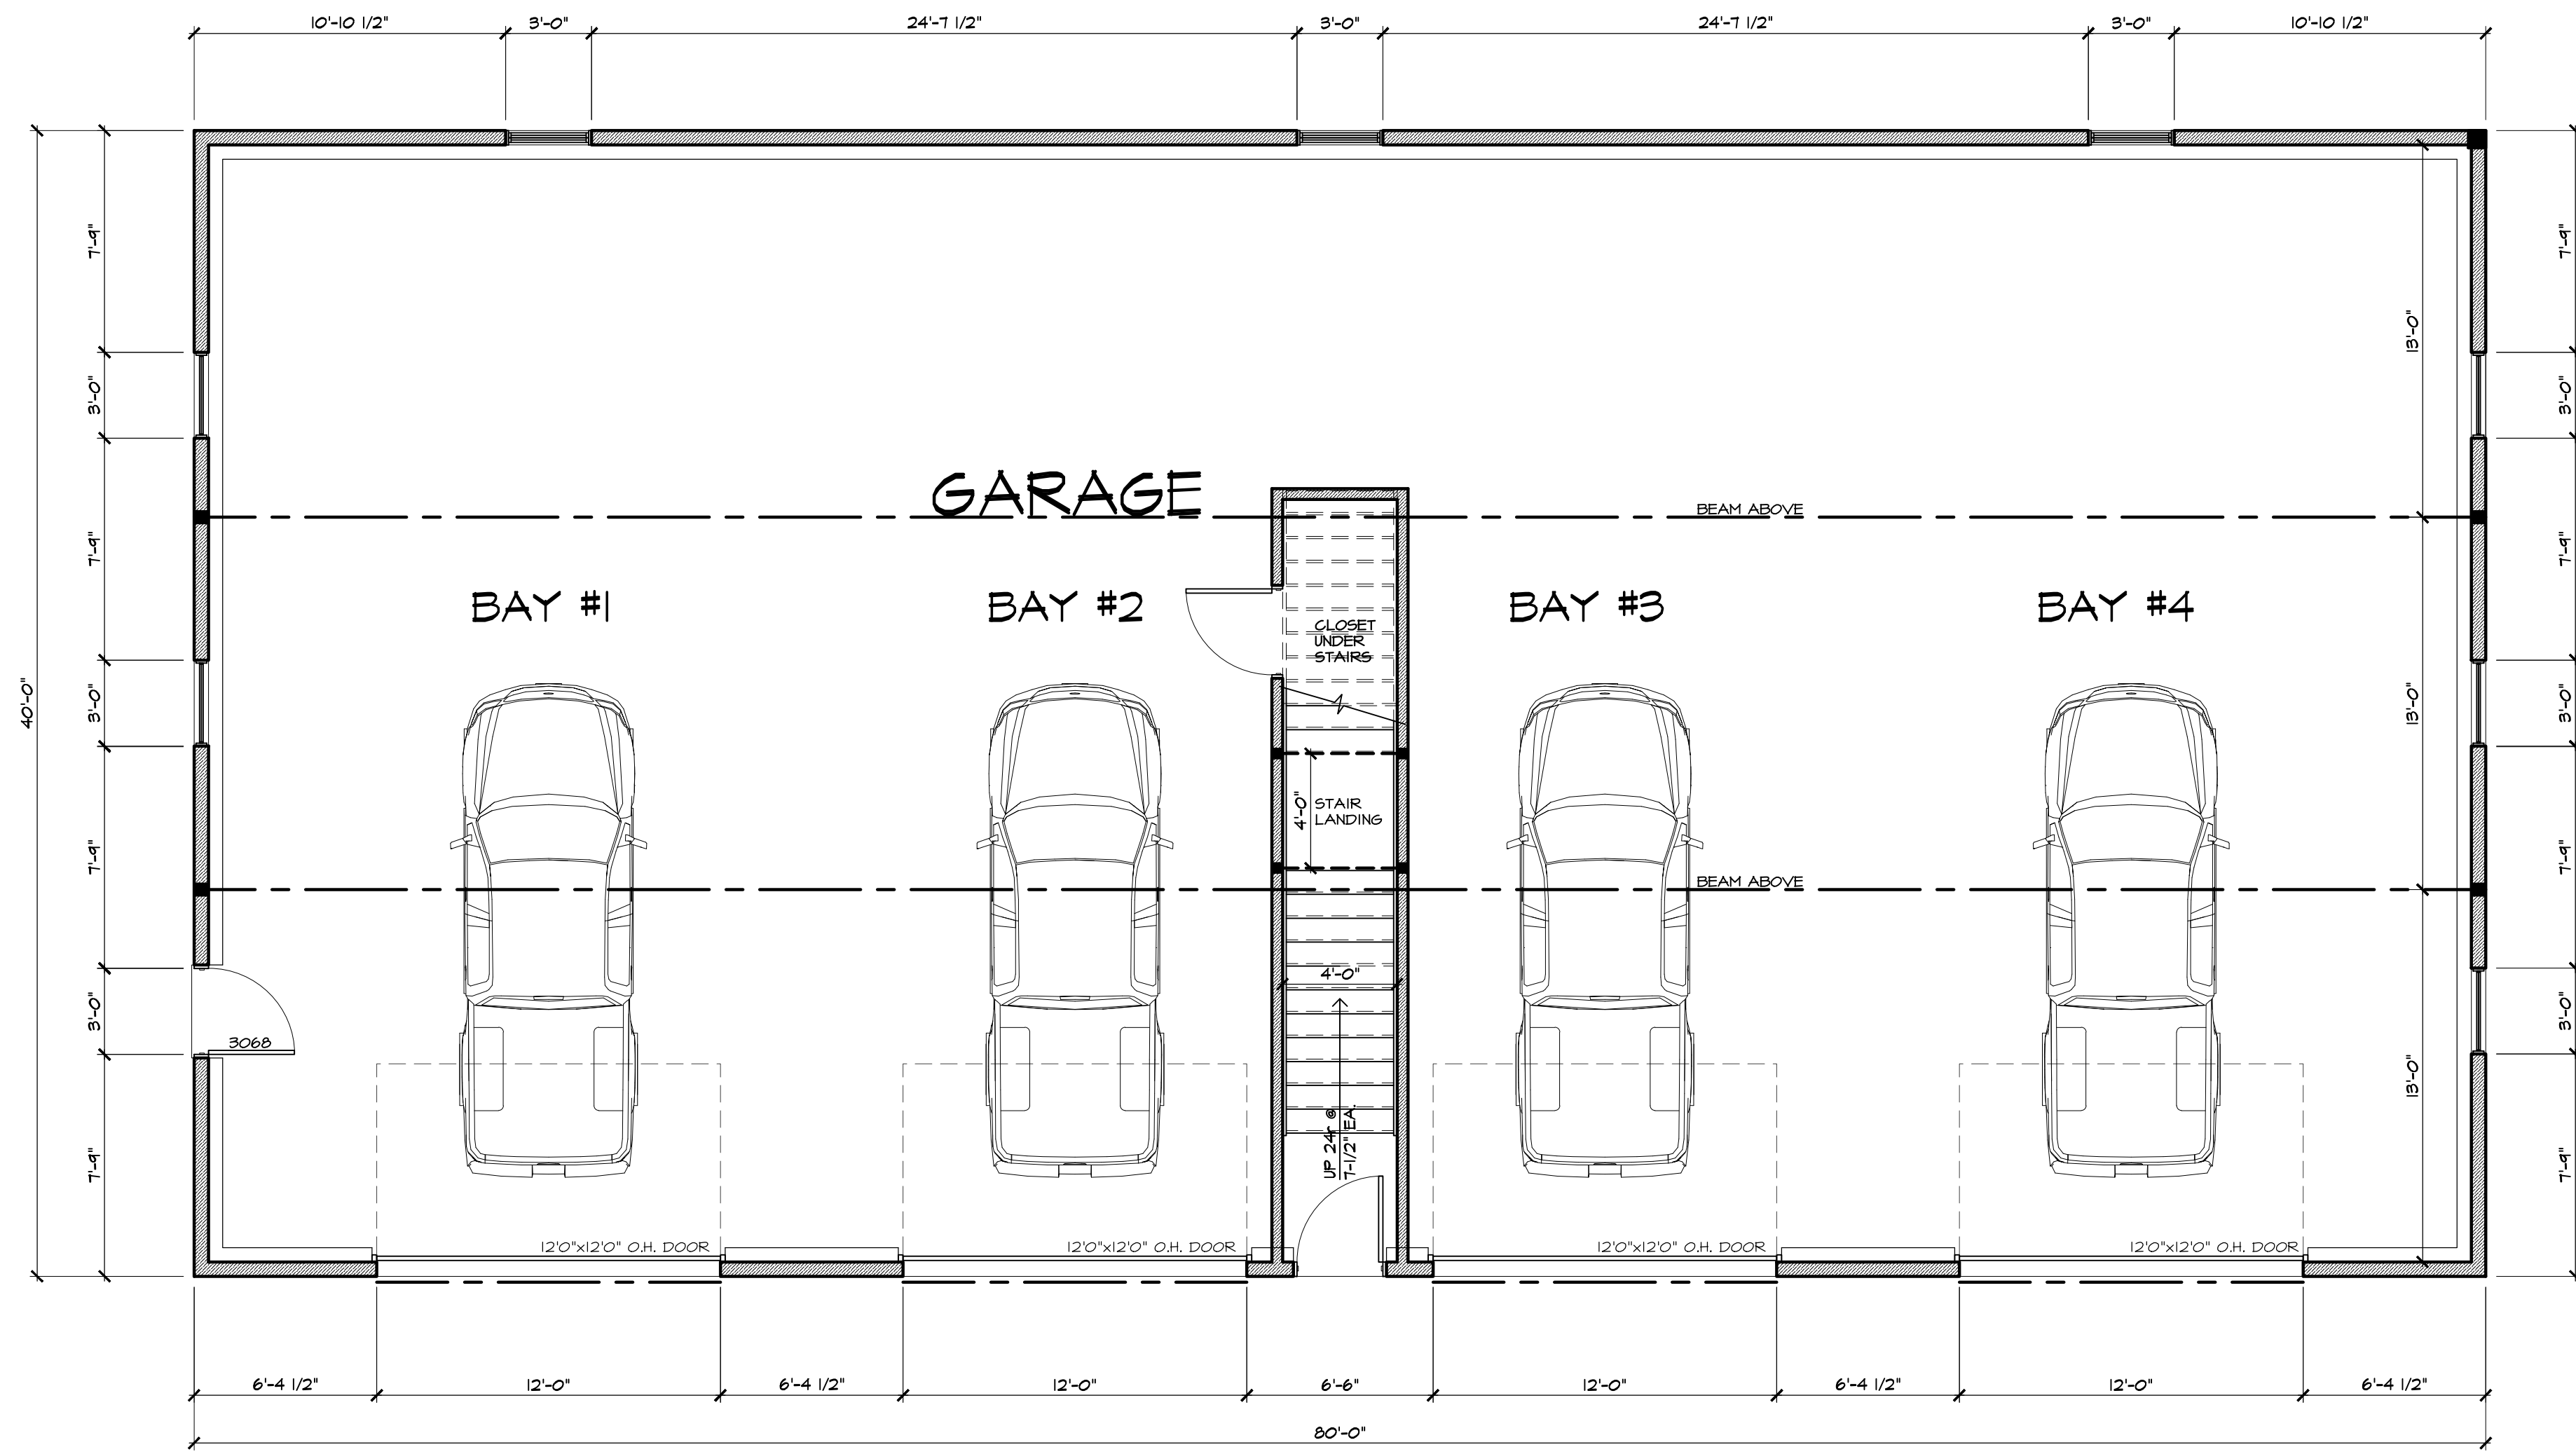

1 GROUND FLOOR PLAN  
SCALE:



2 FRONT ELEVATION  
SCALE:

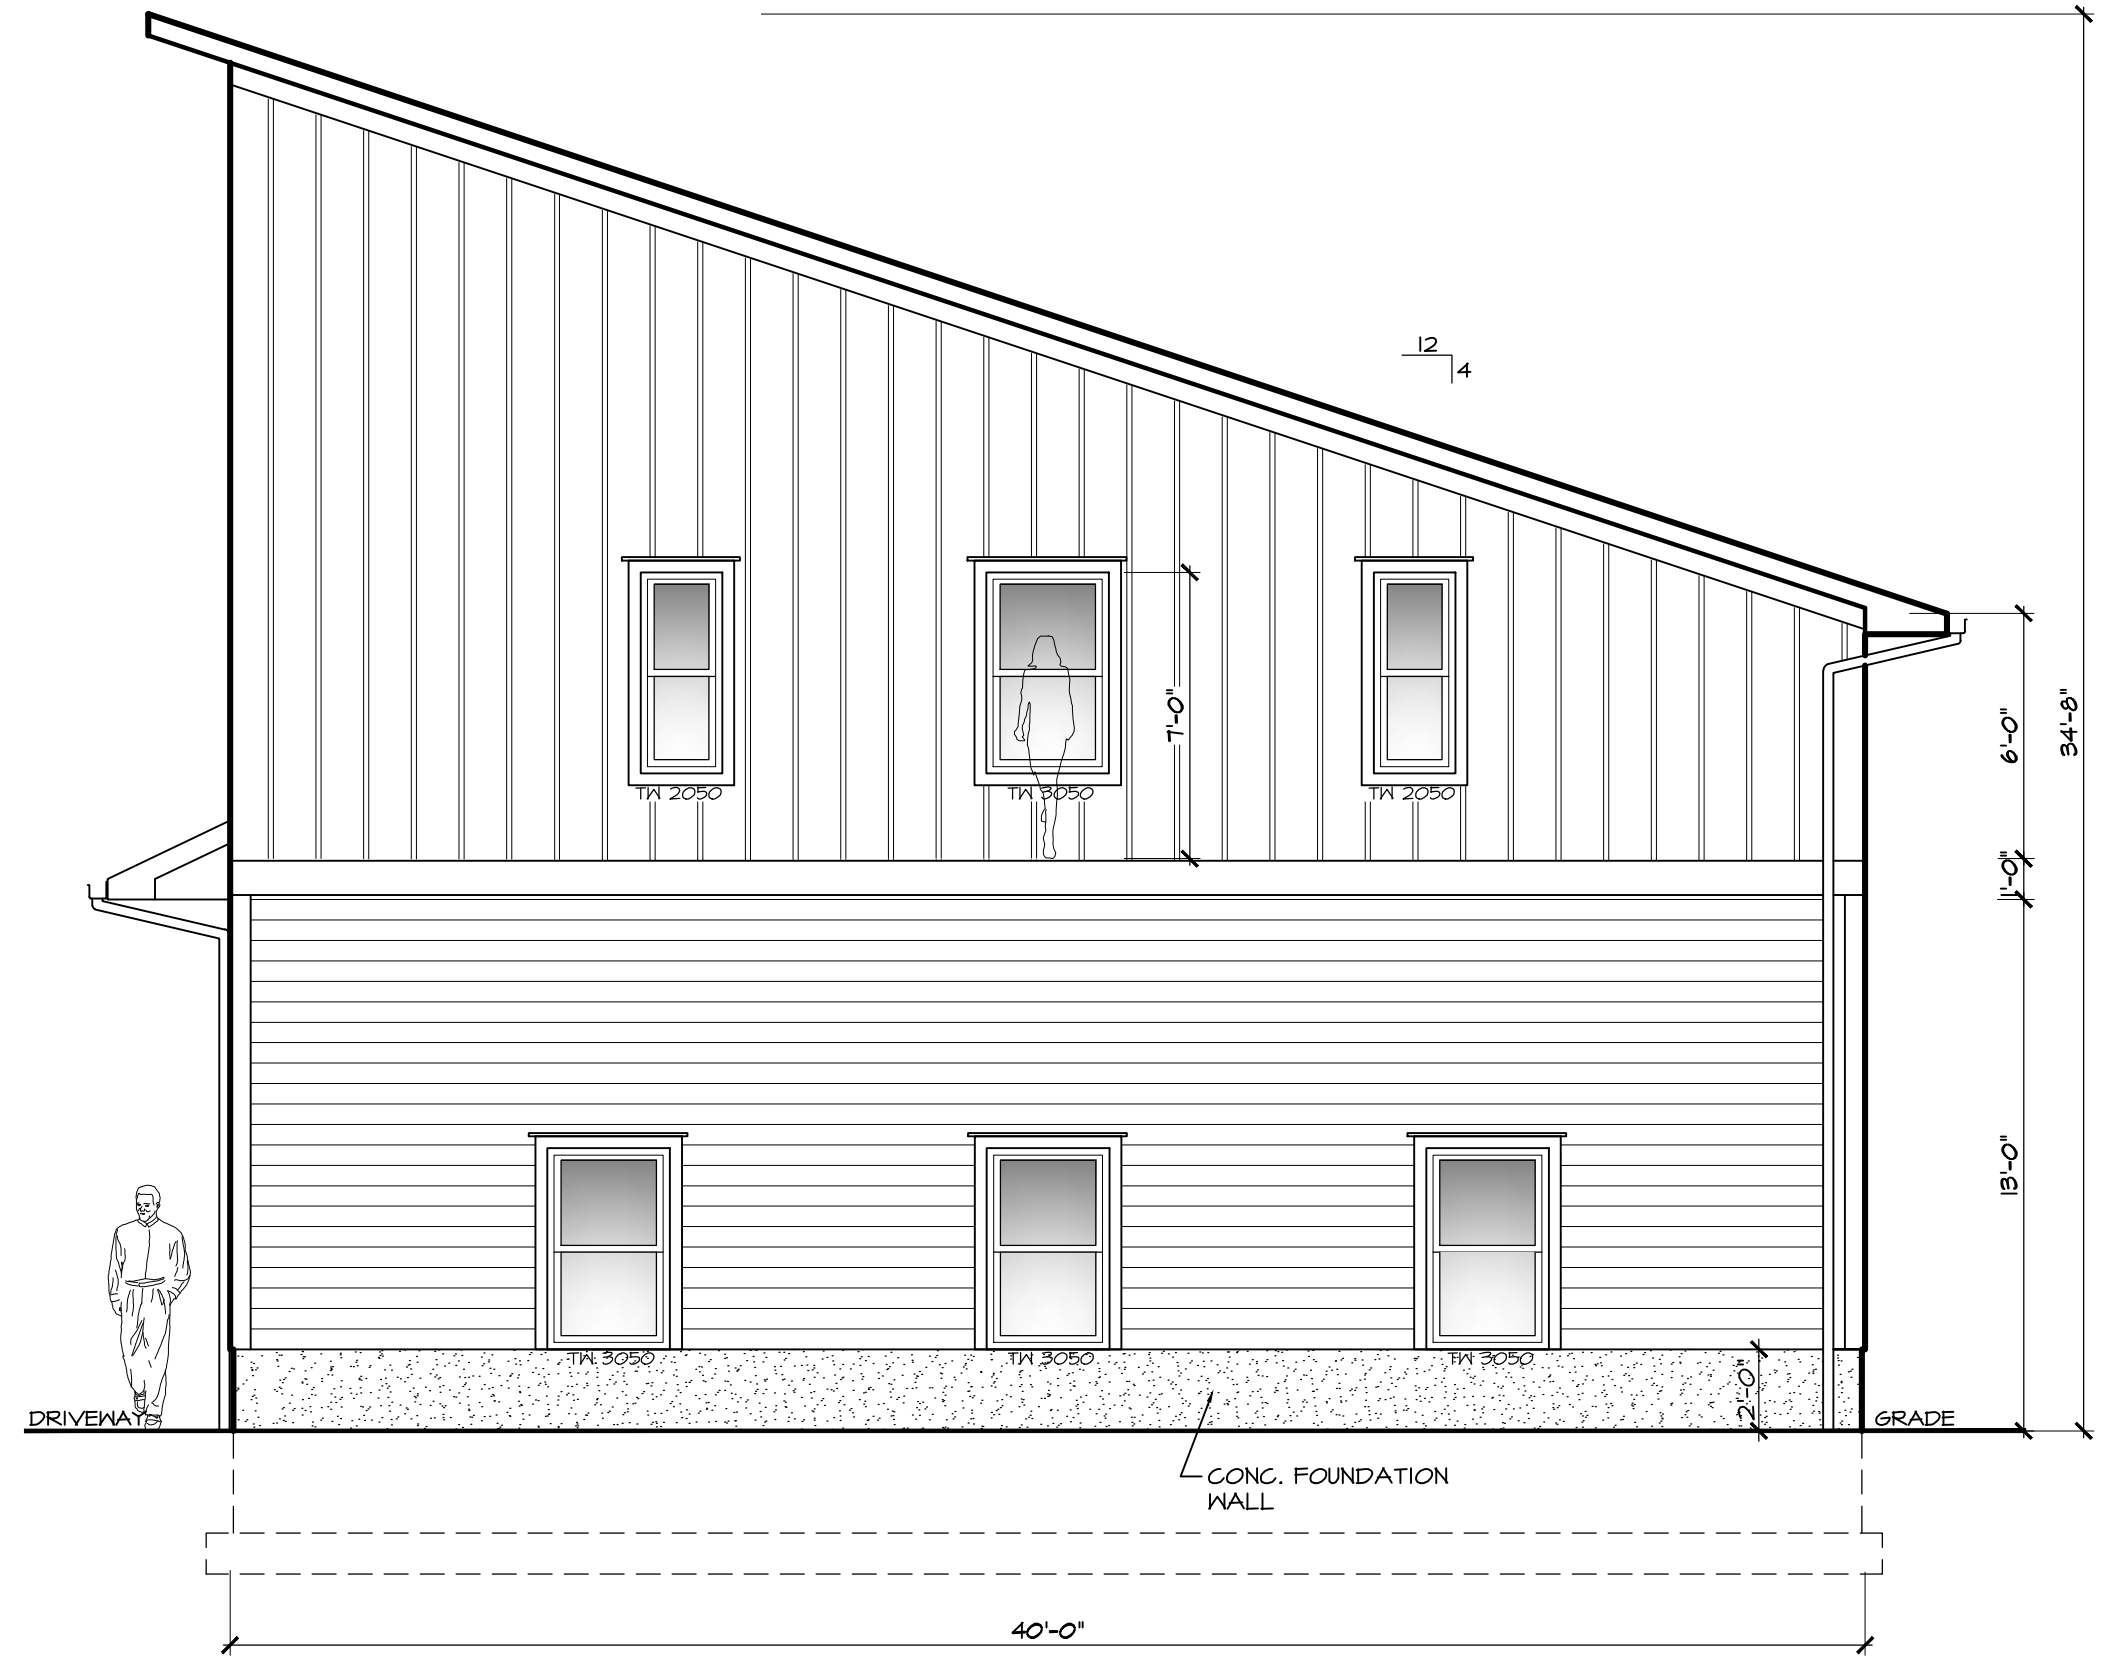

3 RIGHT ELEVATION  
SCALE: