



PROPOSED GARAGE FOR:
FORREST KINGSLEY & IAN KINGSLEY

OLD ALBANY POST ROAD NORTH
COLD SPRING, N.Y. 10516


DONALD L. ZELLER,
437 VAN WYCK LAKE RD.
FISHKILL, N.Y.
(845) 897-0001

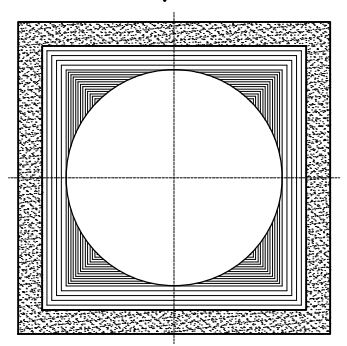


PROJECT TITLE
PROPOSED GARAGE FOR
FORREST KINGSLEY & IAN KINGSLEY
OLD ALBANY POST ROAD NORTH
COLD SPRING, N.Y.

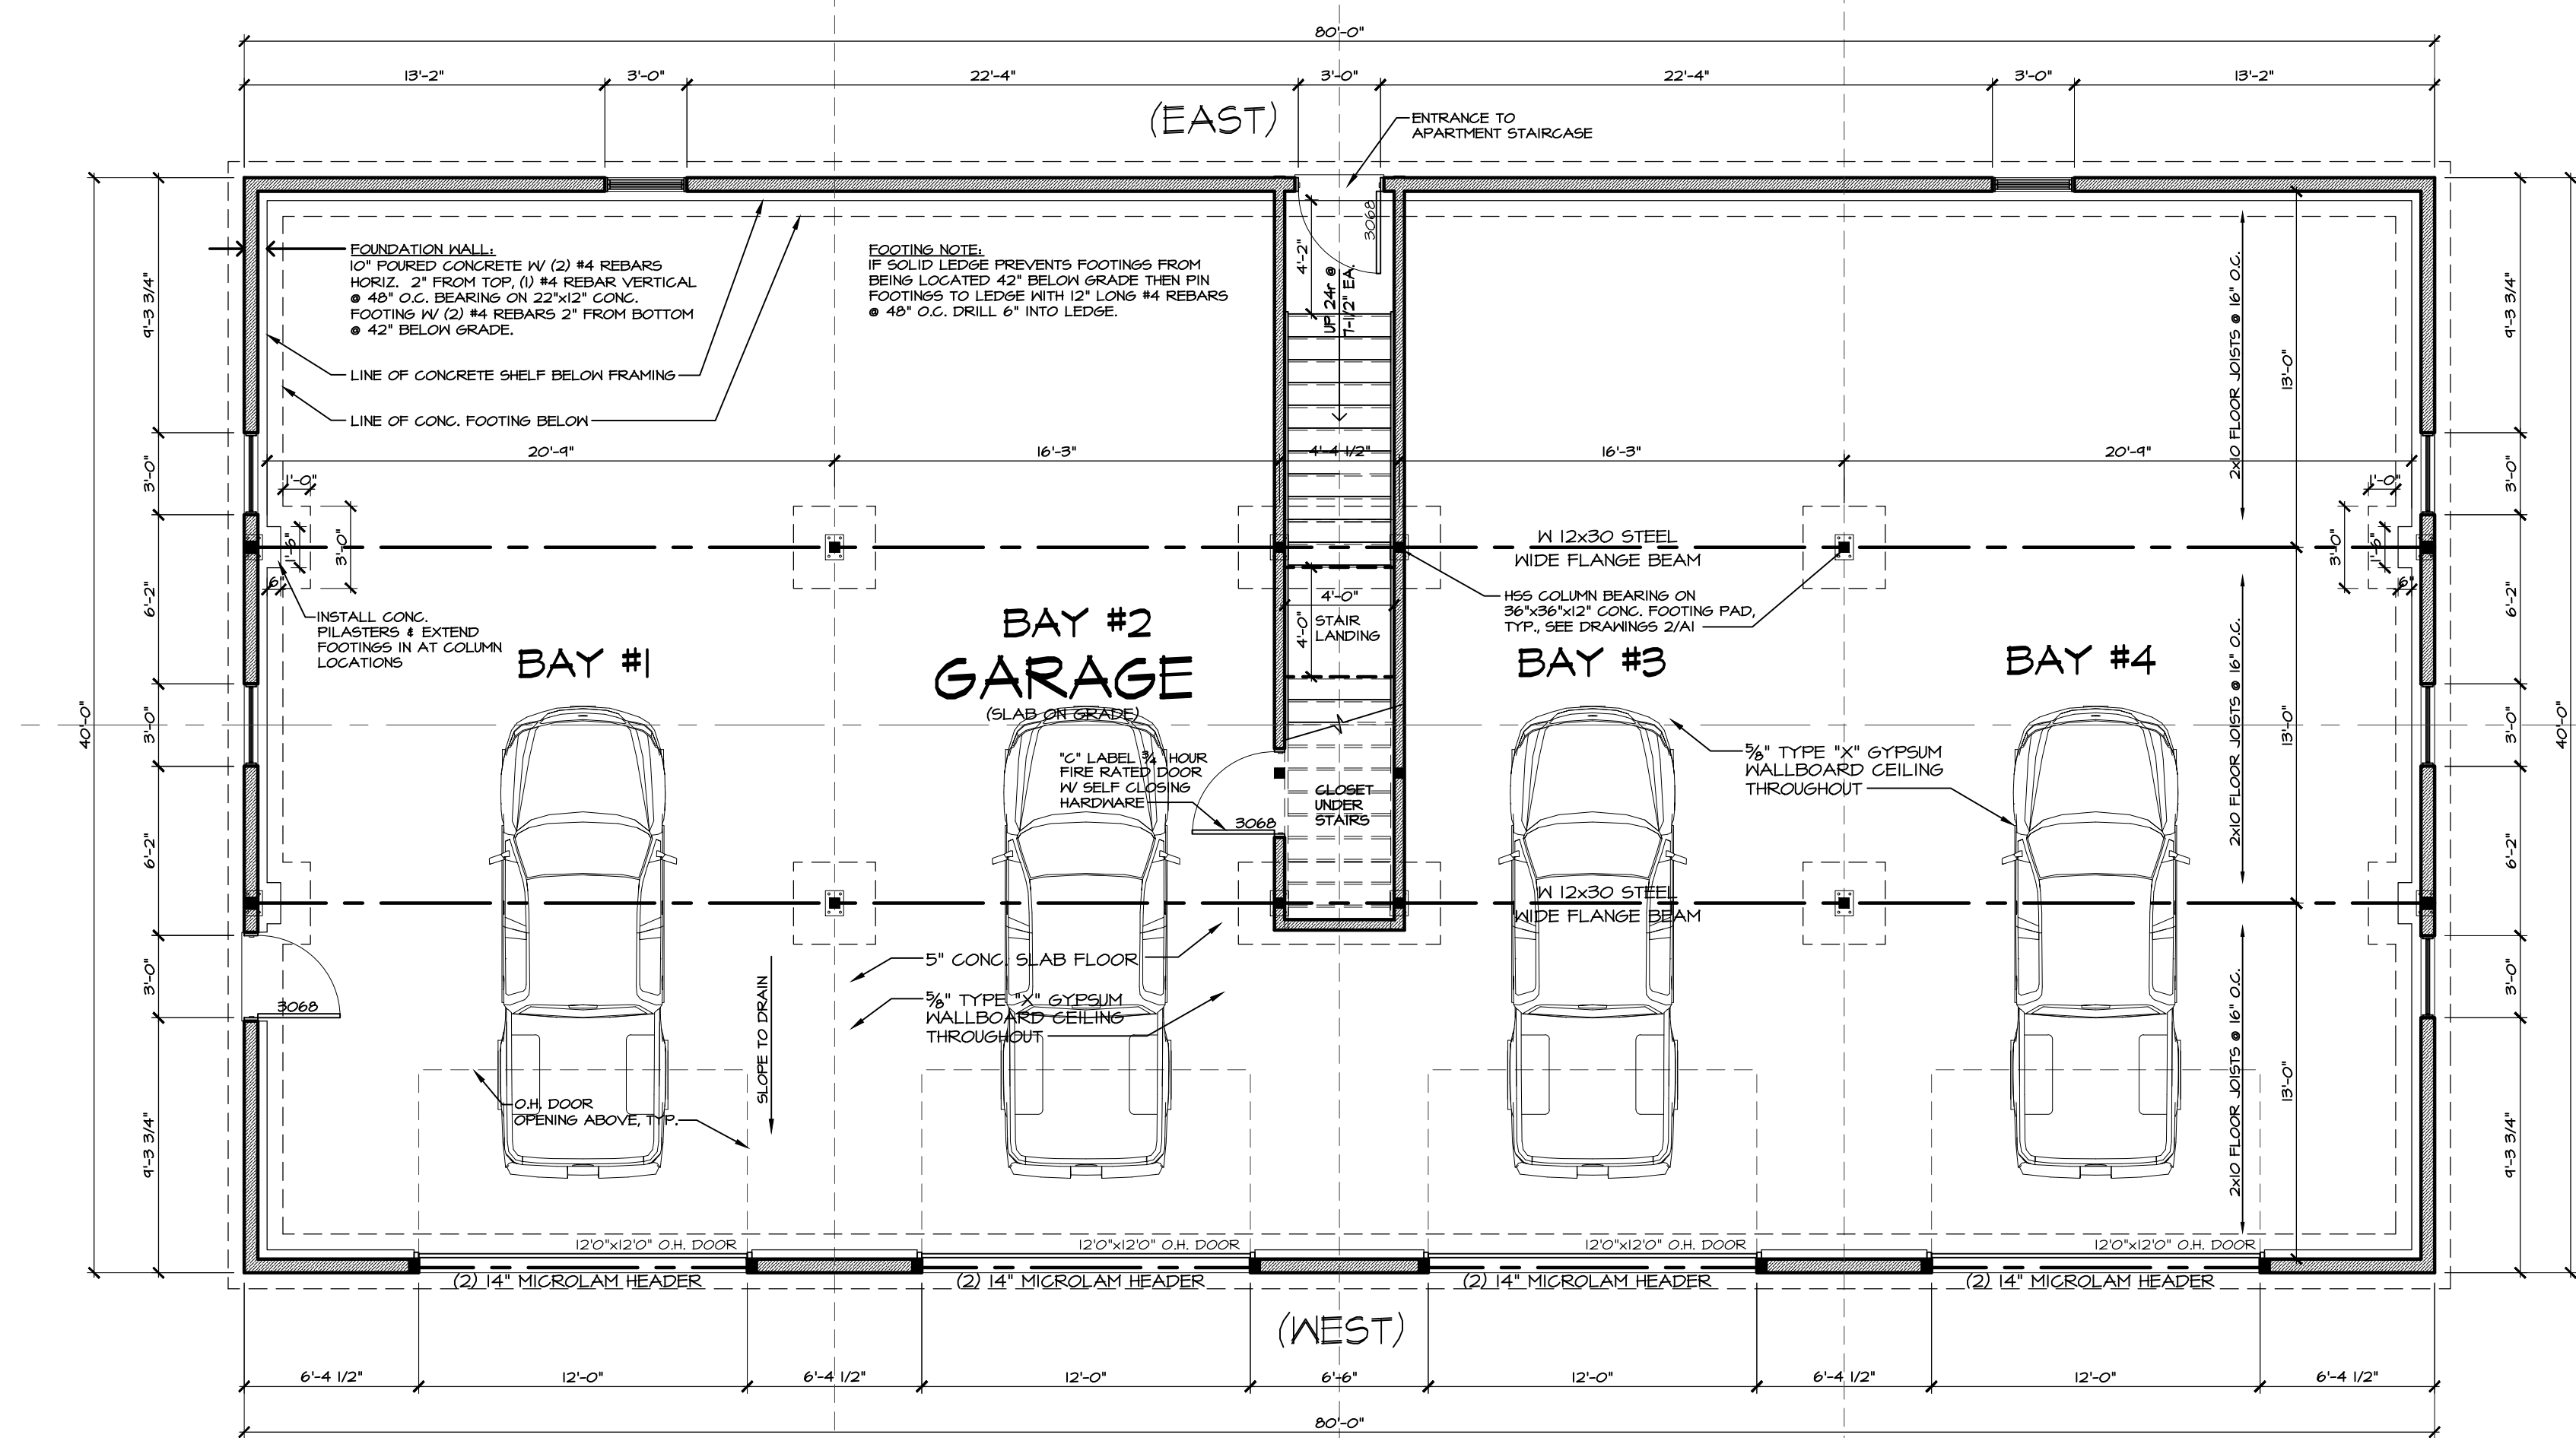

1 GROUND FLOOR PLAN

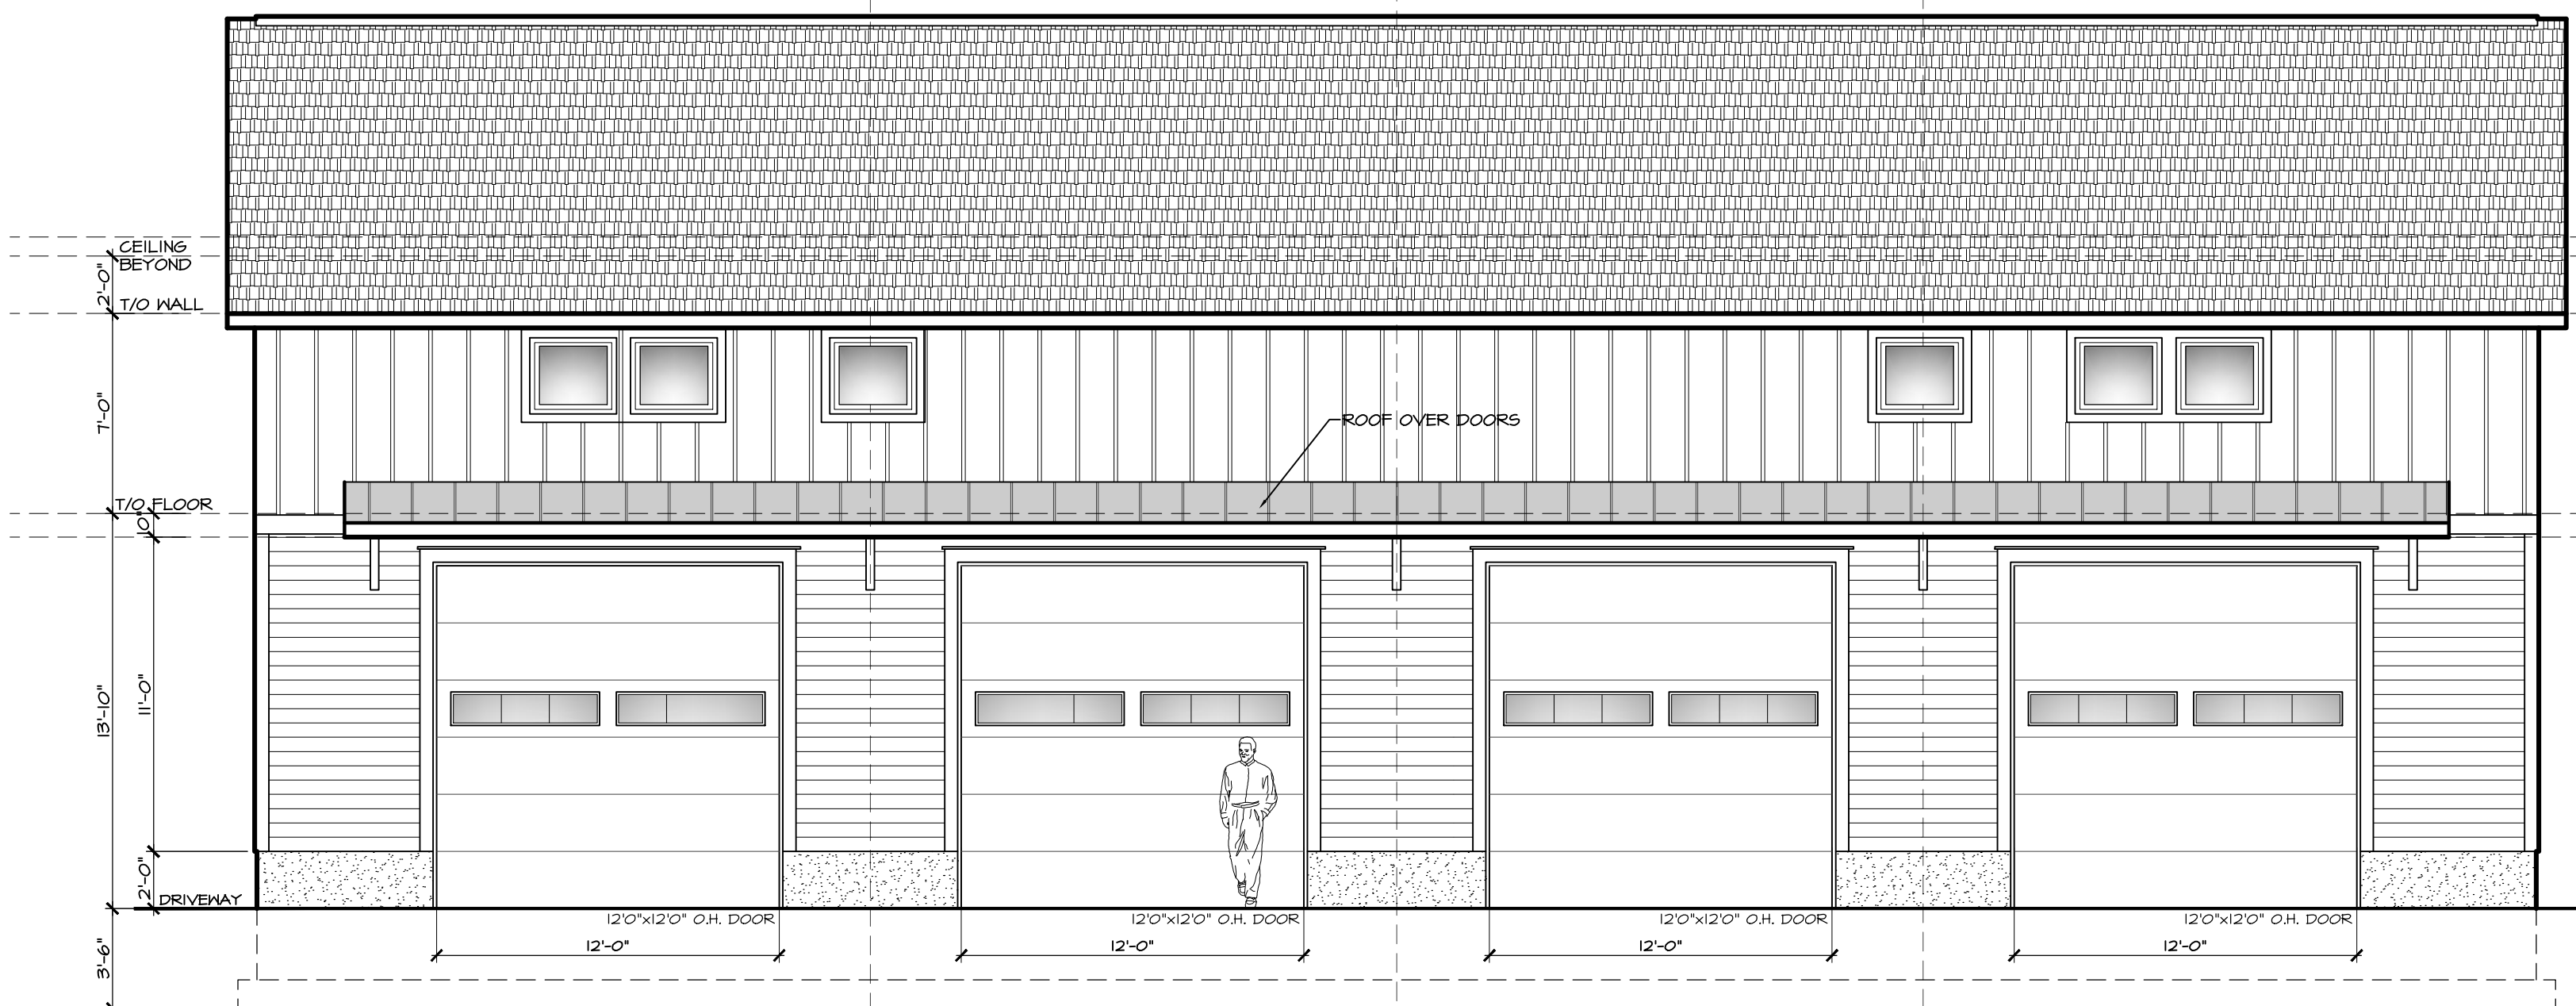

2 FRONT ELEVATION
WEST FACING

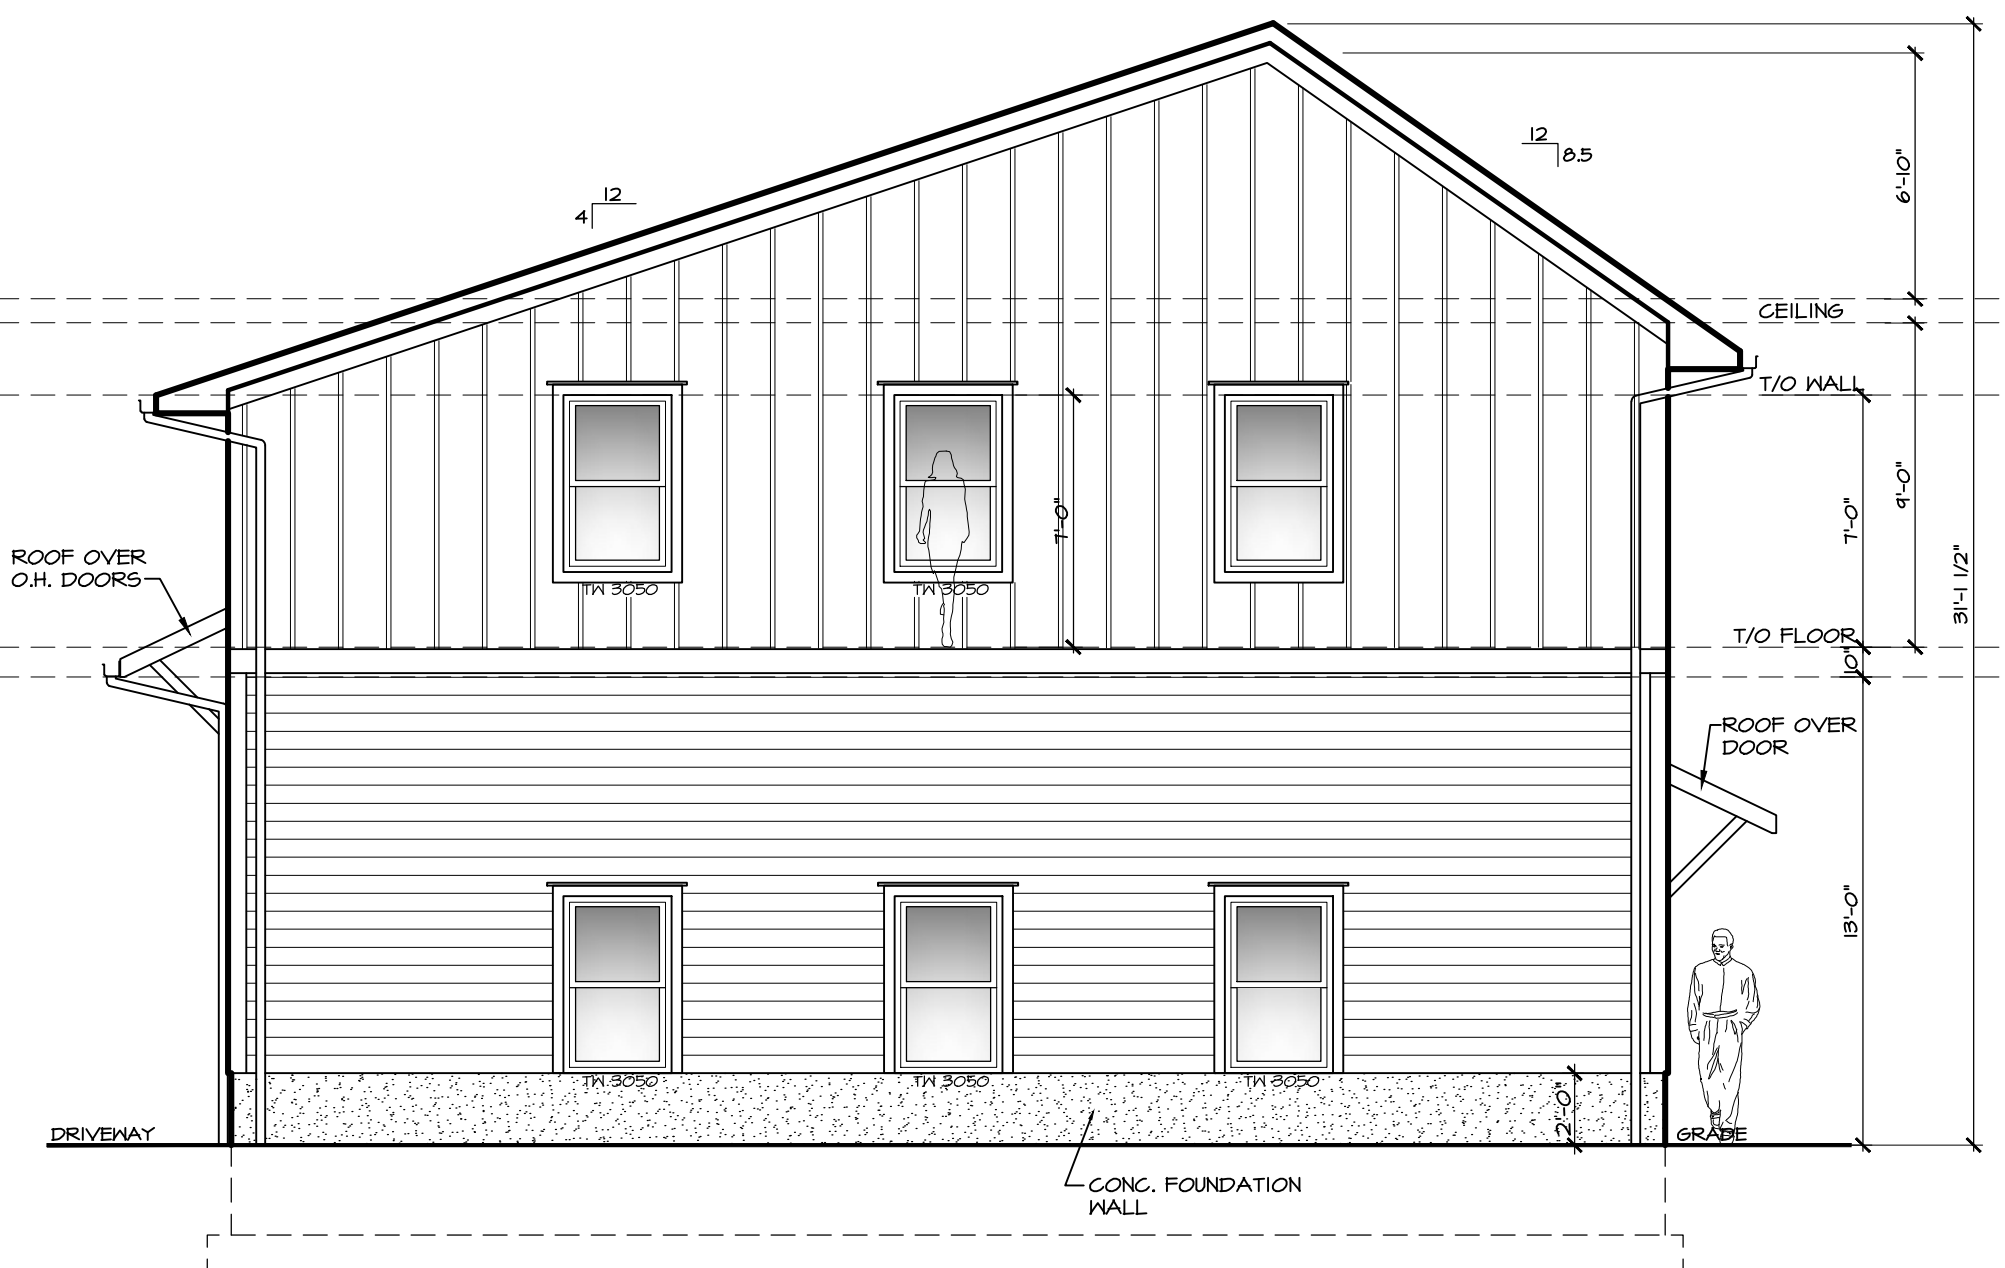

3 RIGHT ELEVATION
SOUTH FACING

DRAWING TITLE
PRELIMINARY PLANS

SCALE 3/16" = 1'-0"

DATE 01 SEPT. 2022

