


1 SECOND FLOOR PLAN




2 REAR ELEVATION
EAST FACING

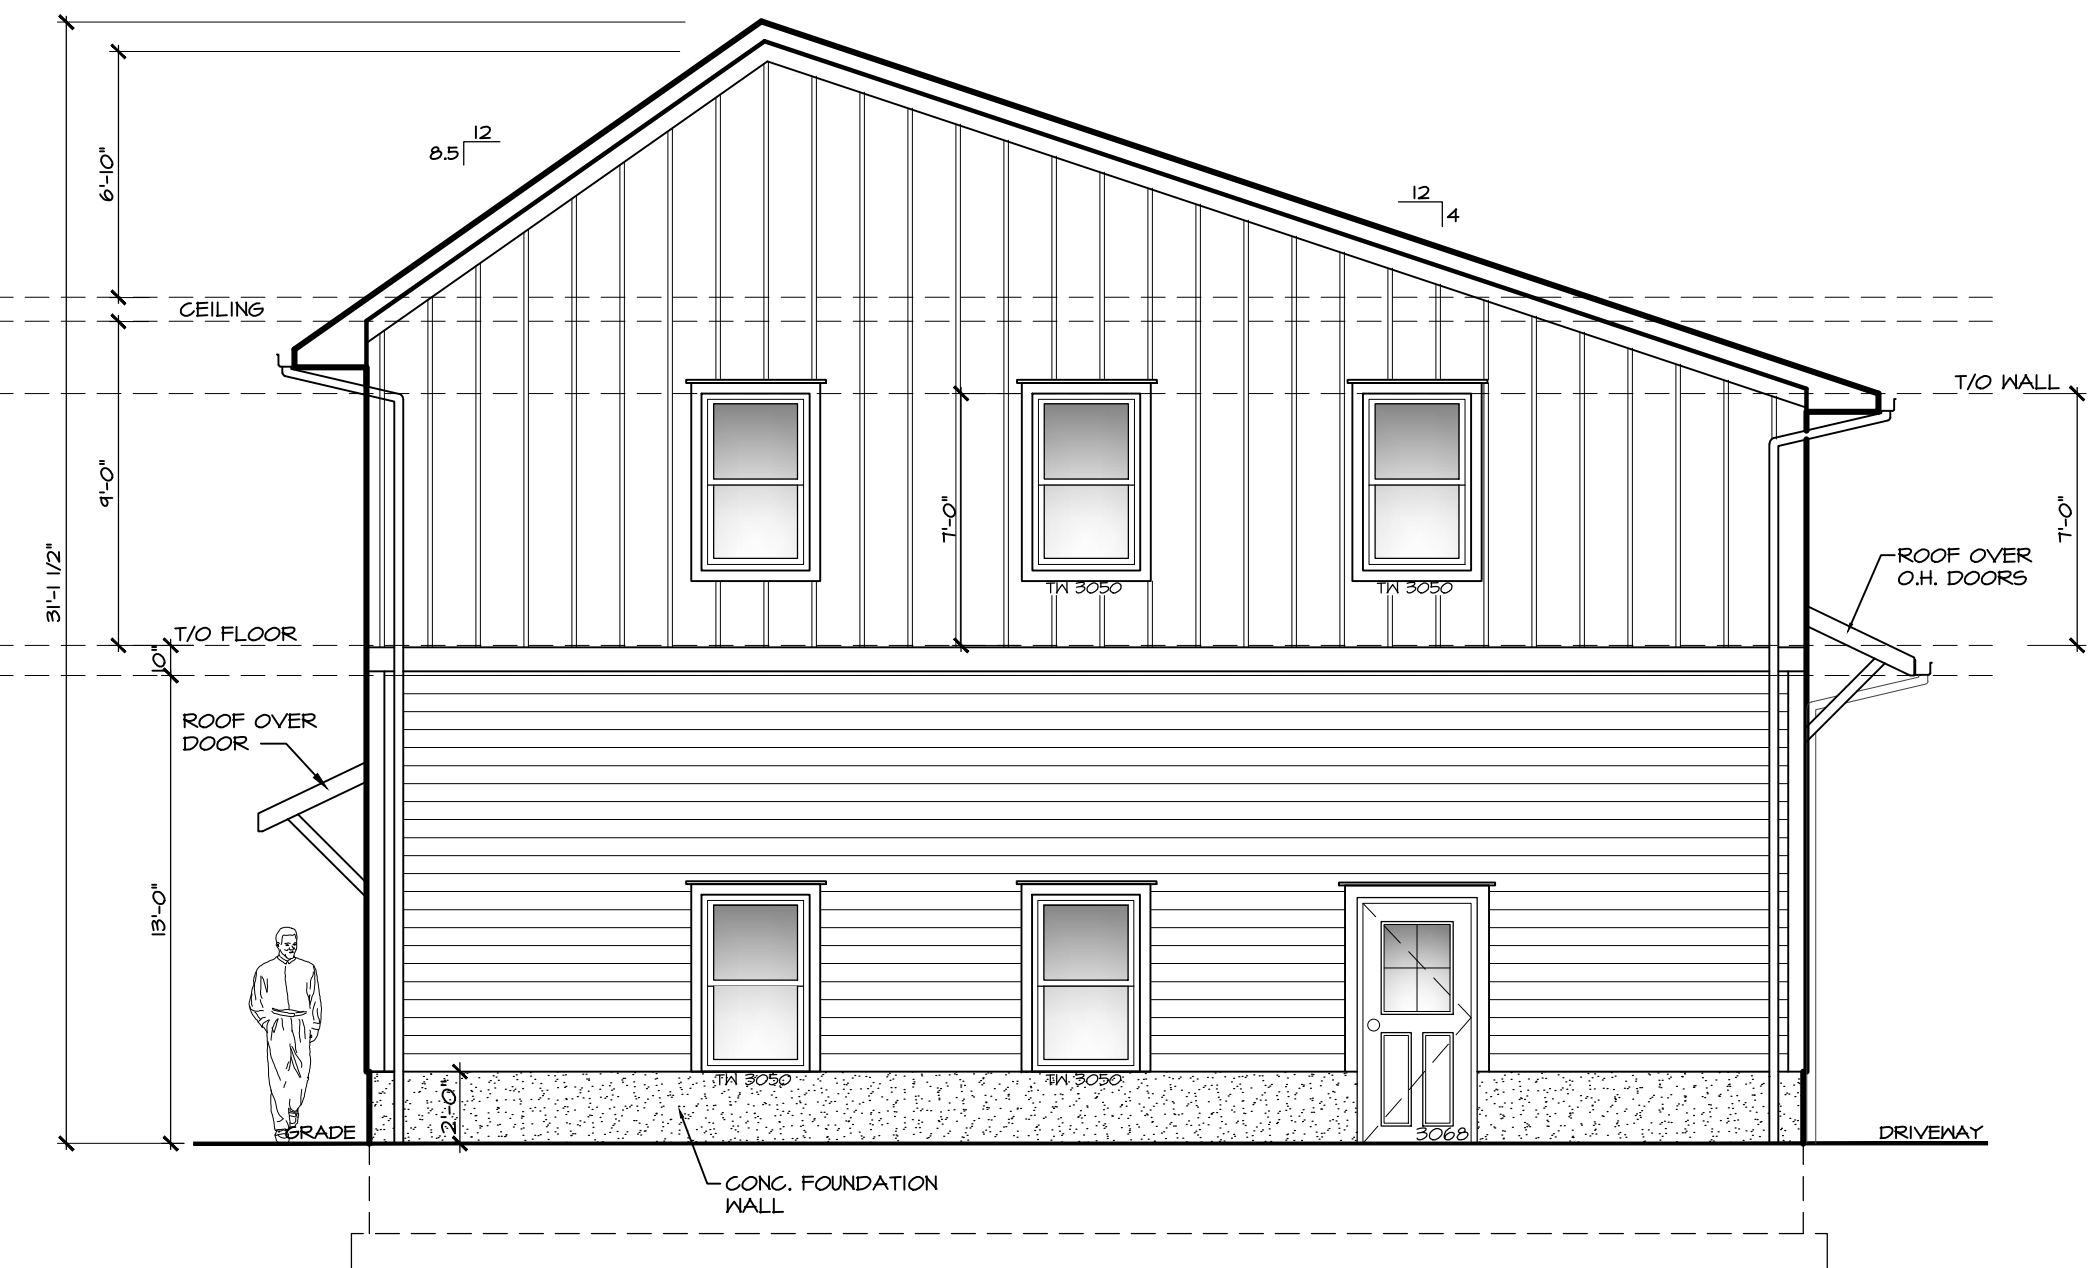

3 LEFT ELEVATION
NORTH FACING

DONALD L. ZELLER,
437 VAN WYCK LAKE RD.
FISHKILL, N.Y.
(845) 897-0001

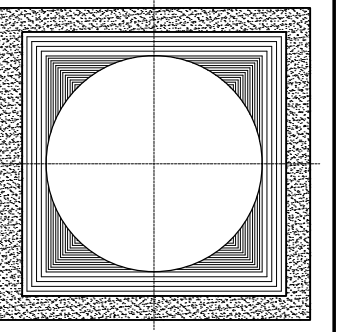

PROJECT TITLE
PROPOSED GARAGE FOR
FORREST KINGSLEY & IAN KINGSLEY
OLD ALBANY POST ROAD NORTH
COLD SPRING, N.Y.

DRAWING TITLE
PRELIMINARY PLANS
SCALE 3/16" = 1'-0"
DATE 01 SEPT. 2022

SK2