

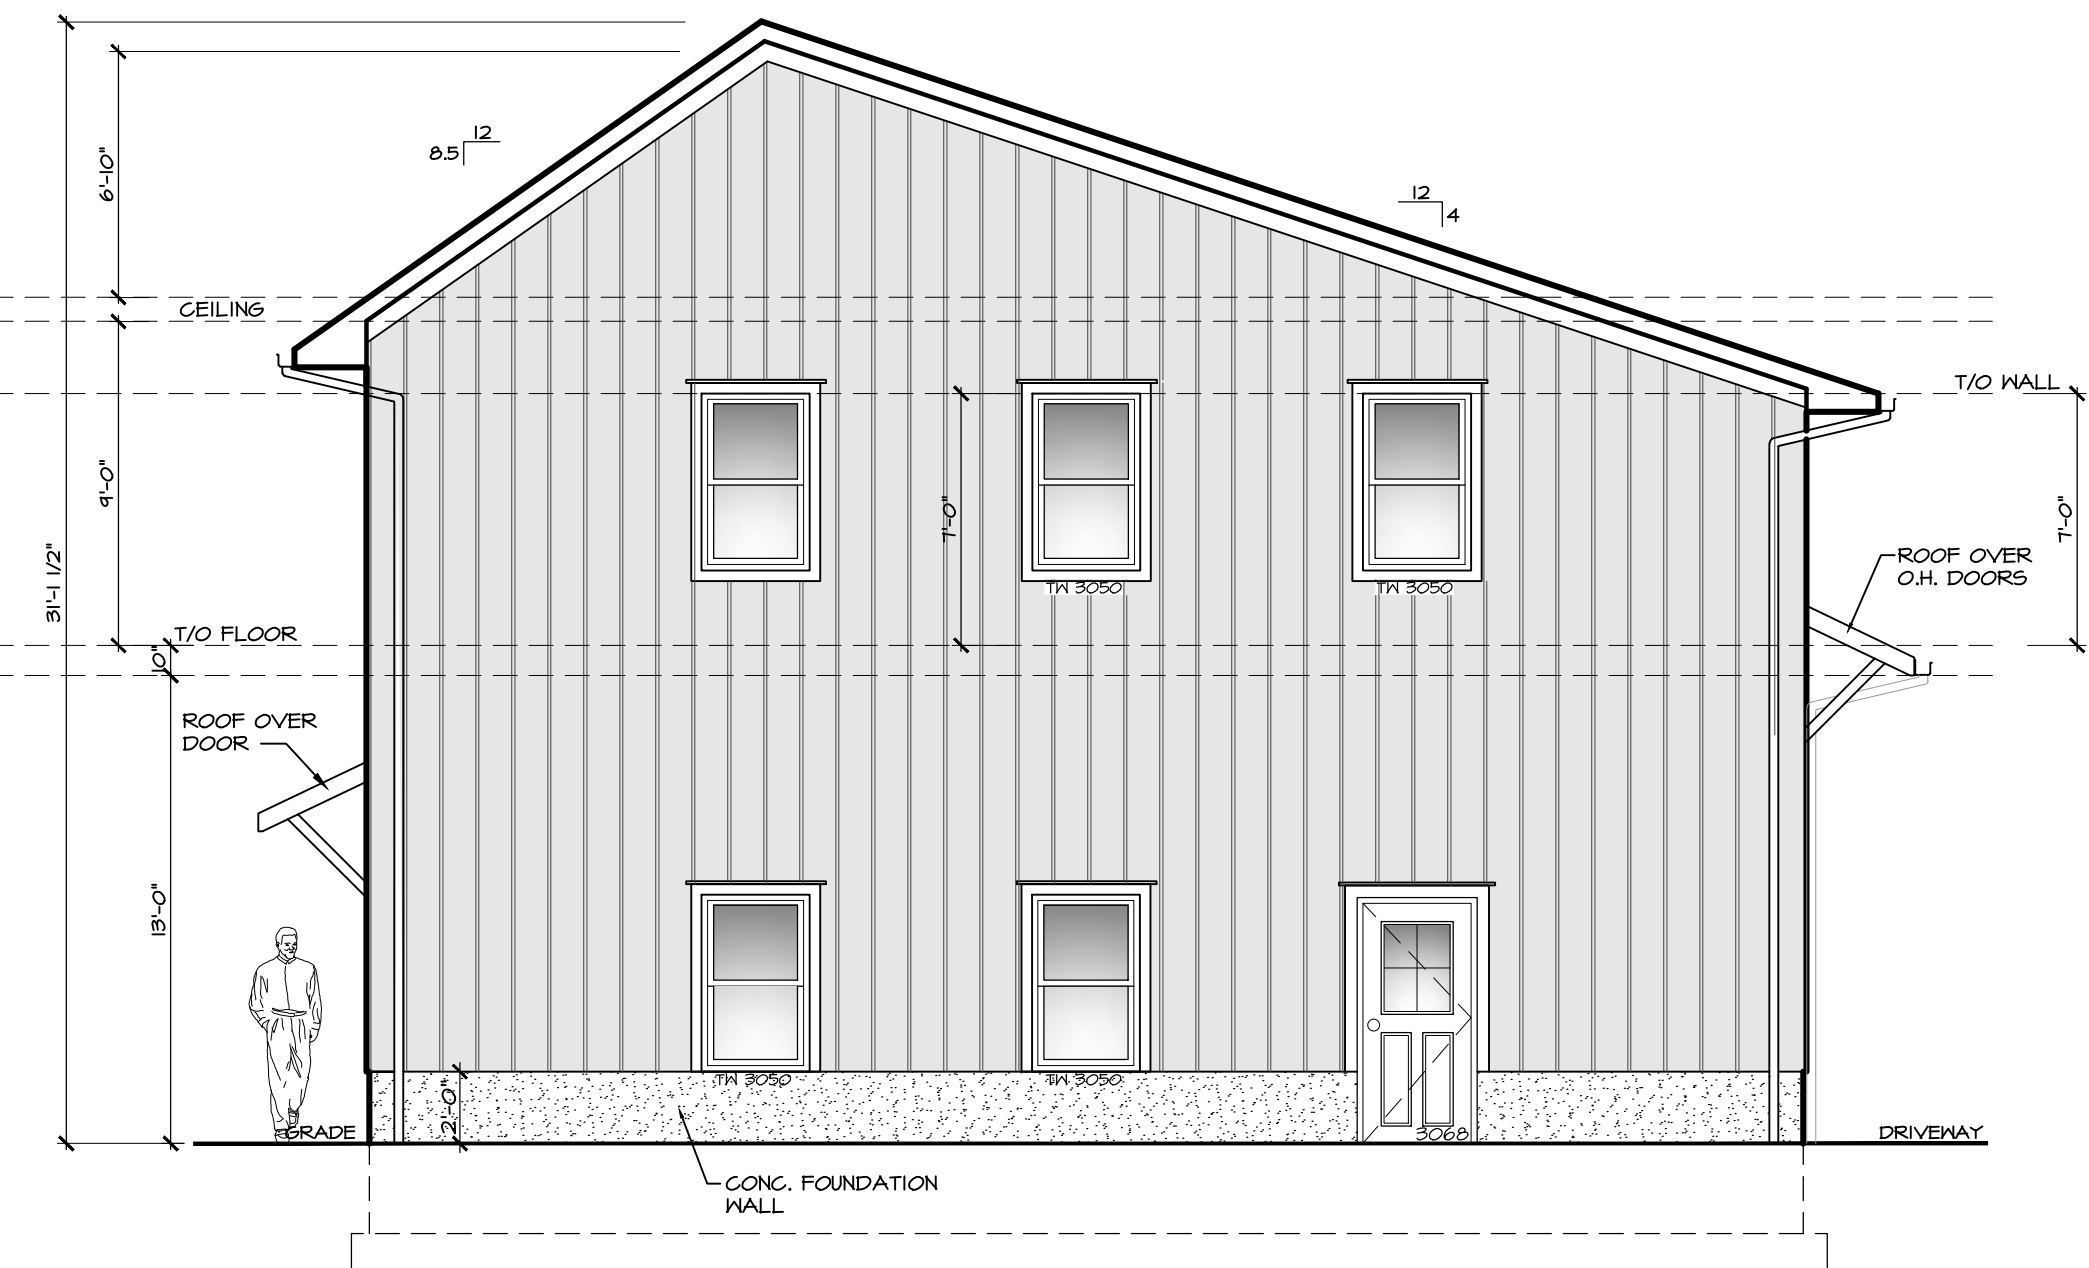


1 SECOND FLOOR PLAN

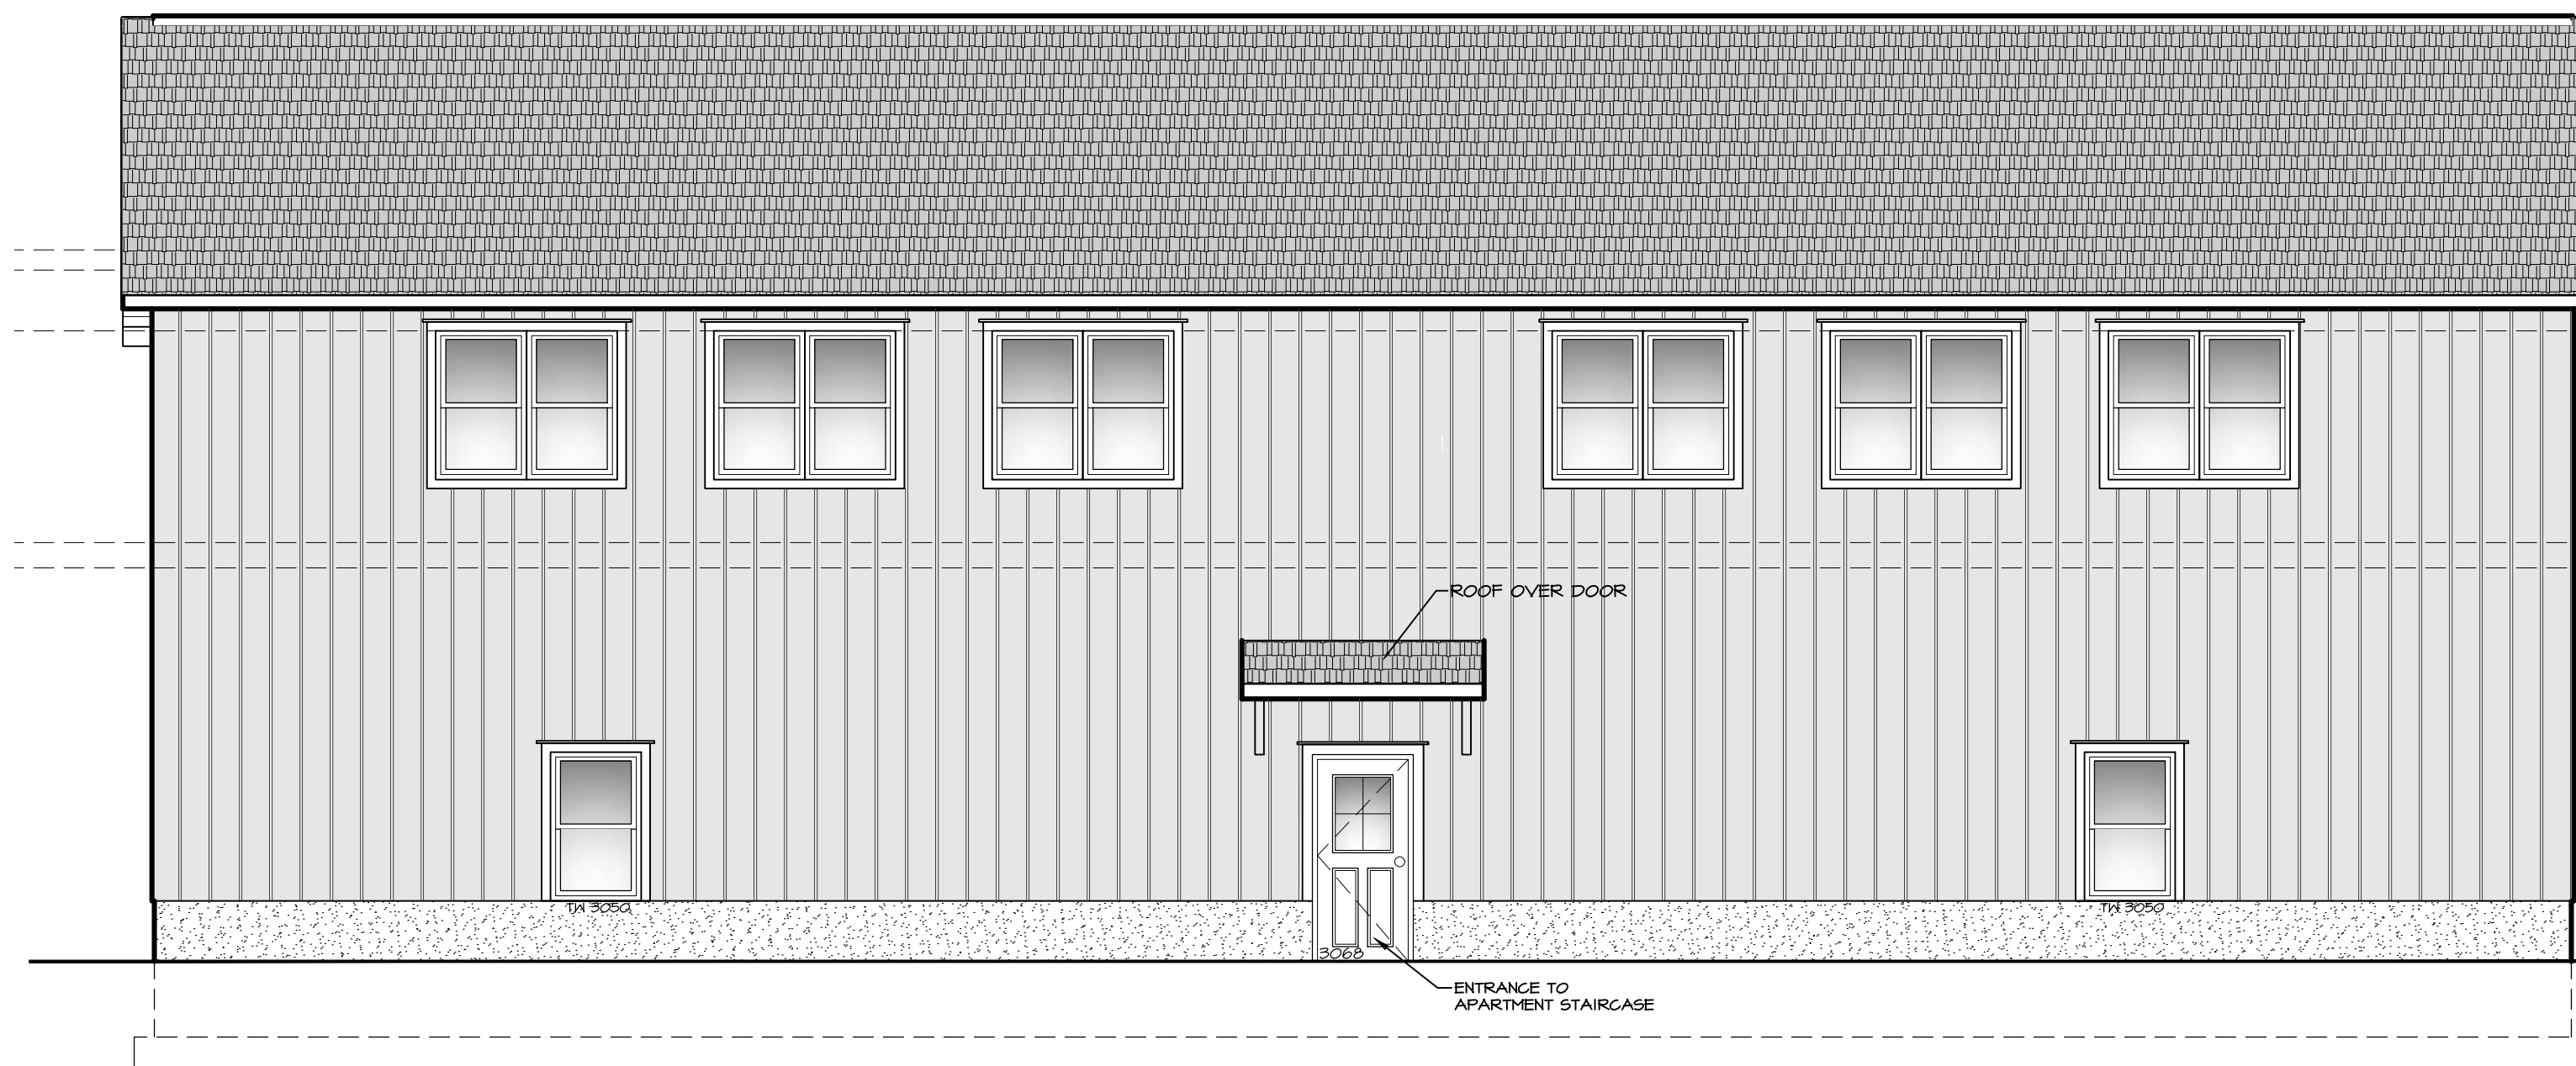

DONALD L. ZELLER,
 437 VAN WYCK LAKE RD. ARCHITECT P.L.L.C.
 FISHKILL, N.Y.
 (845) 897-0001

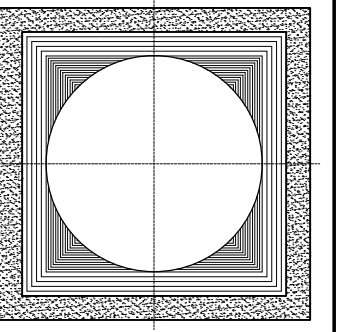


PROJECT TITLE
 PROPOSED GARAGE FOR
 FORREST KINGSLEY & IAN KINGSLEY
 OLD ALBANY POST ROAD NORTH
 COLD SPRING, N.Y.

DRAWING TITLE
 PRELIMINARY PLANS

SCALE 3/16" = 1'-0"

DATE 05 OCT. 2022

 

SK2