




PROFILE OF ENTRY ROAD  
HORIZONTAL SCALE 1" = 100'  
VERTICAL SCALE 1" = 10'

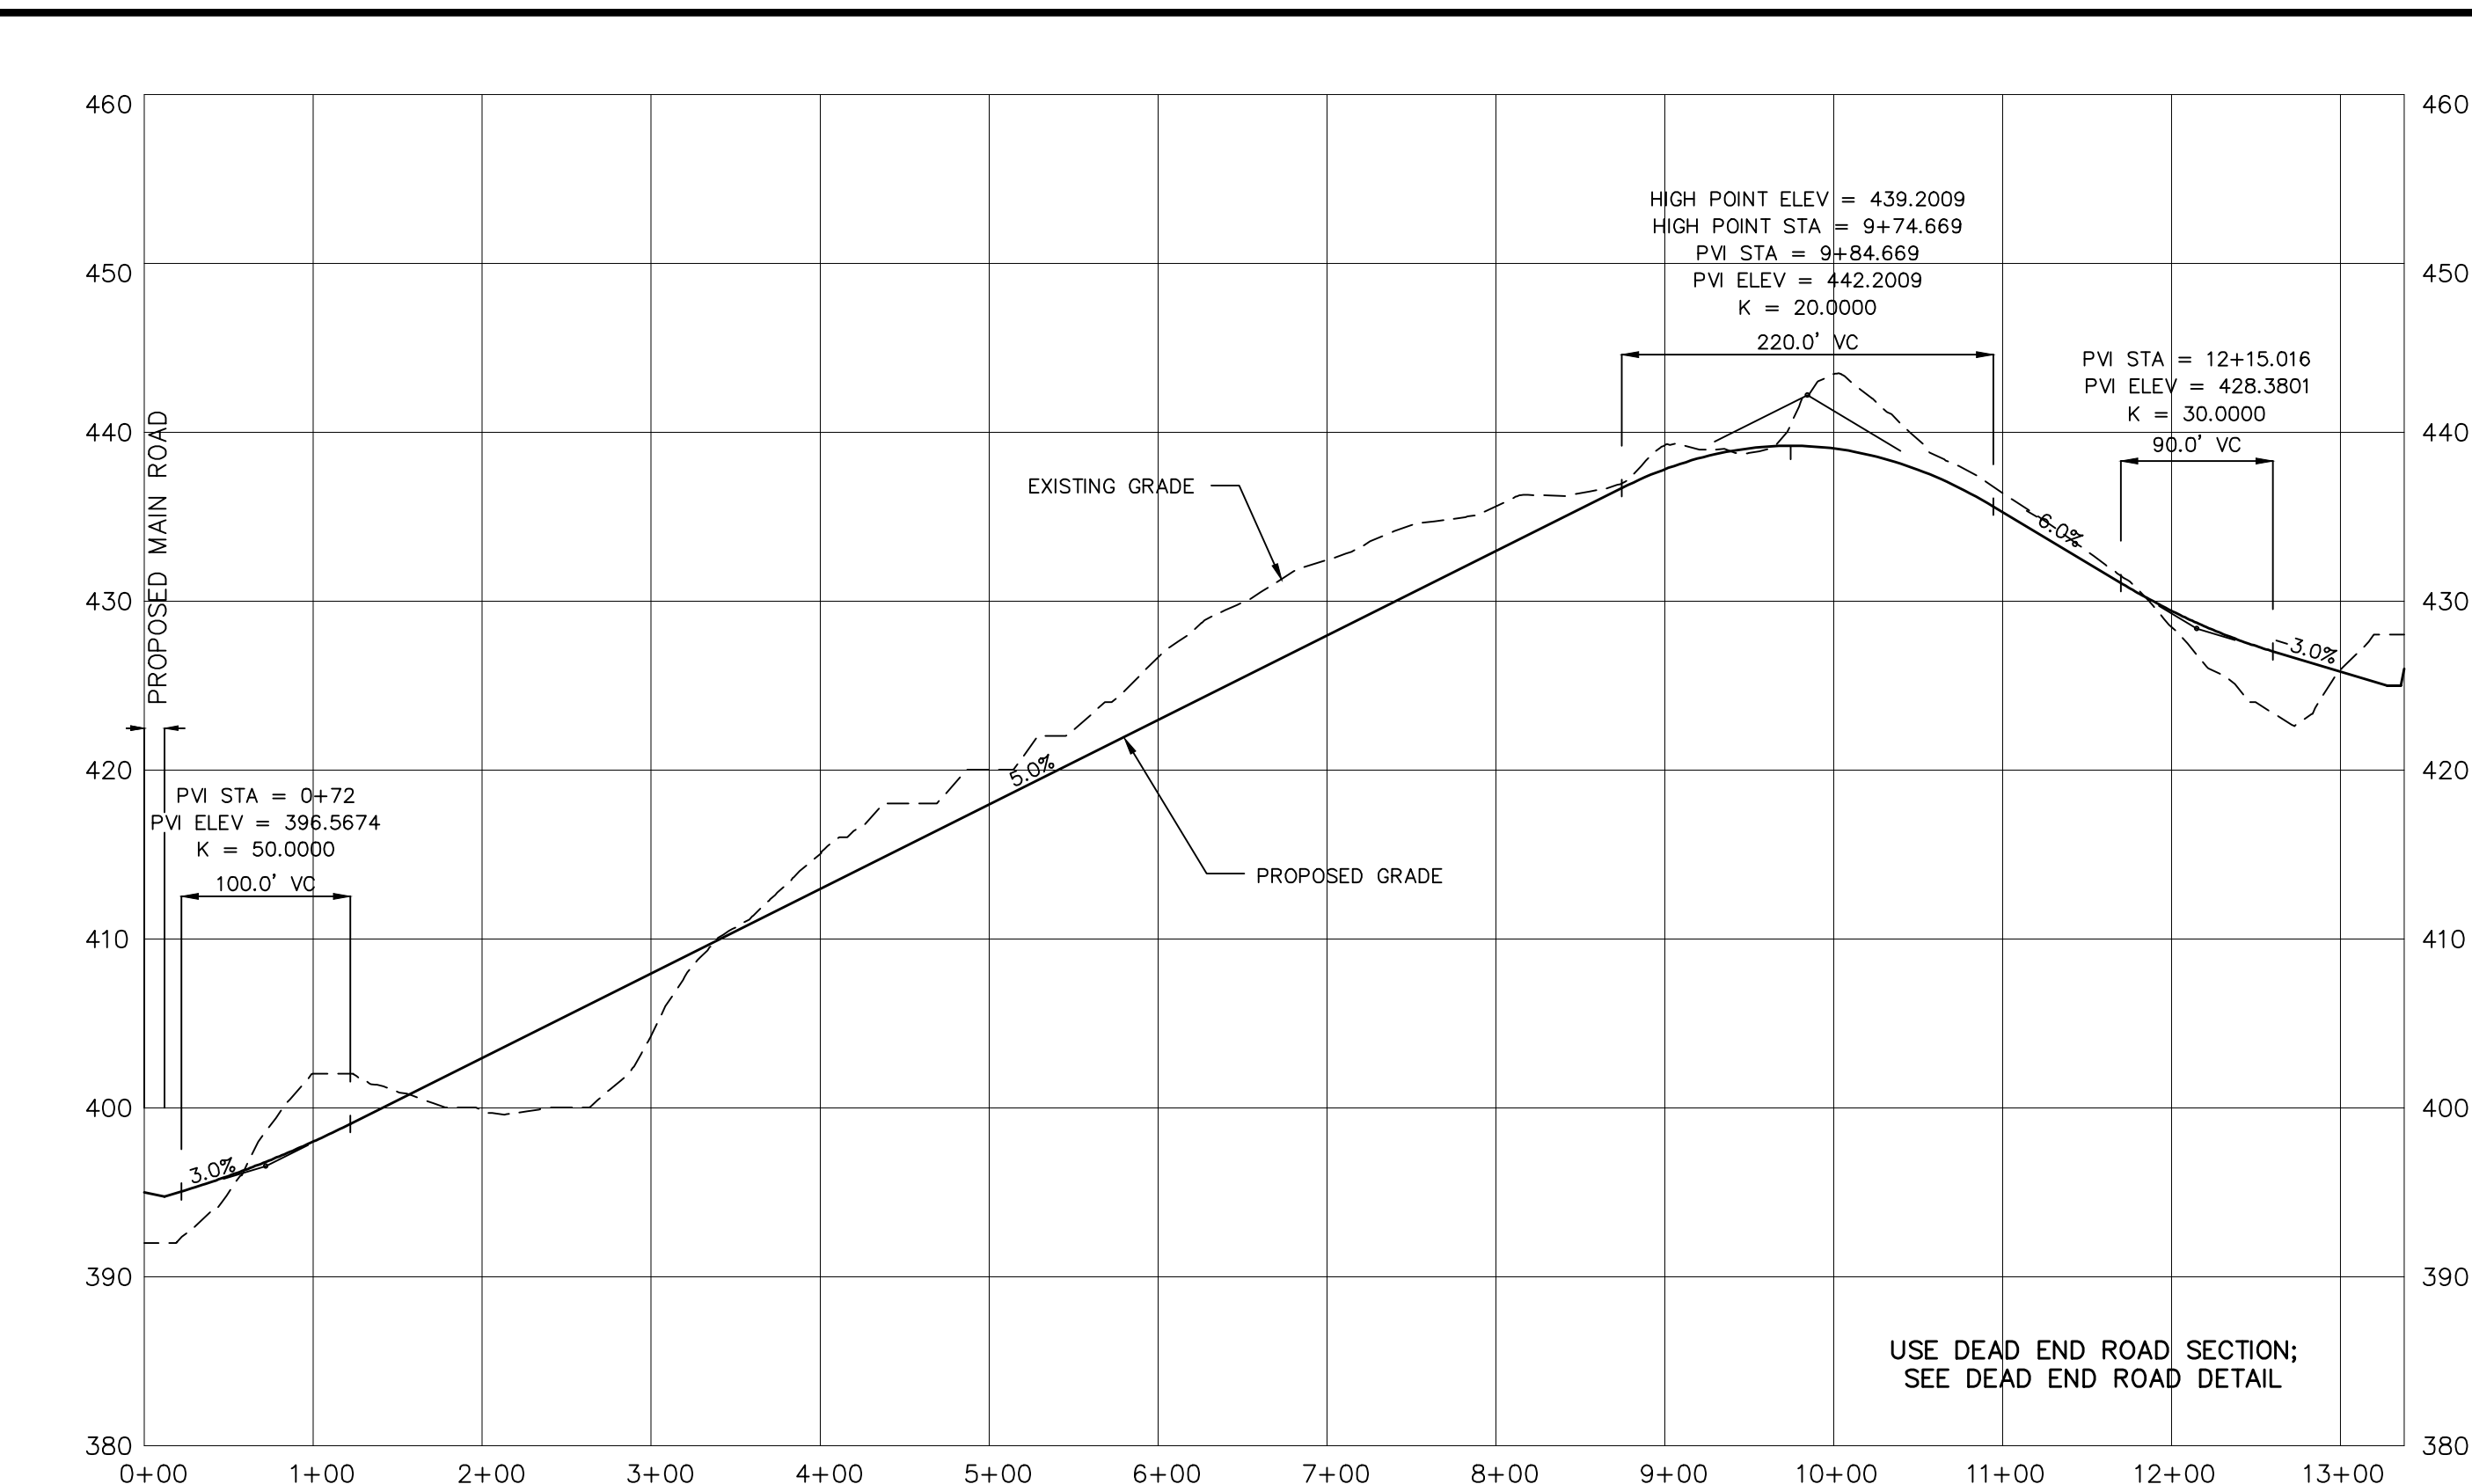



PROFILE OF DEAD END ROAD NORTH EAST SIDE  
HORIZONTAL SCALE 1" = 100'  
VERTICAL SCALE 1" = 10'

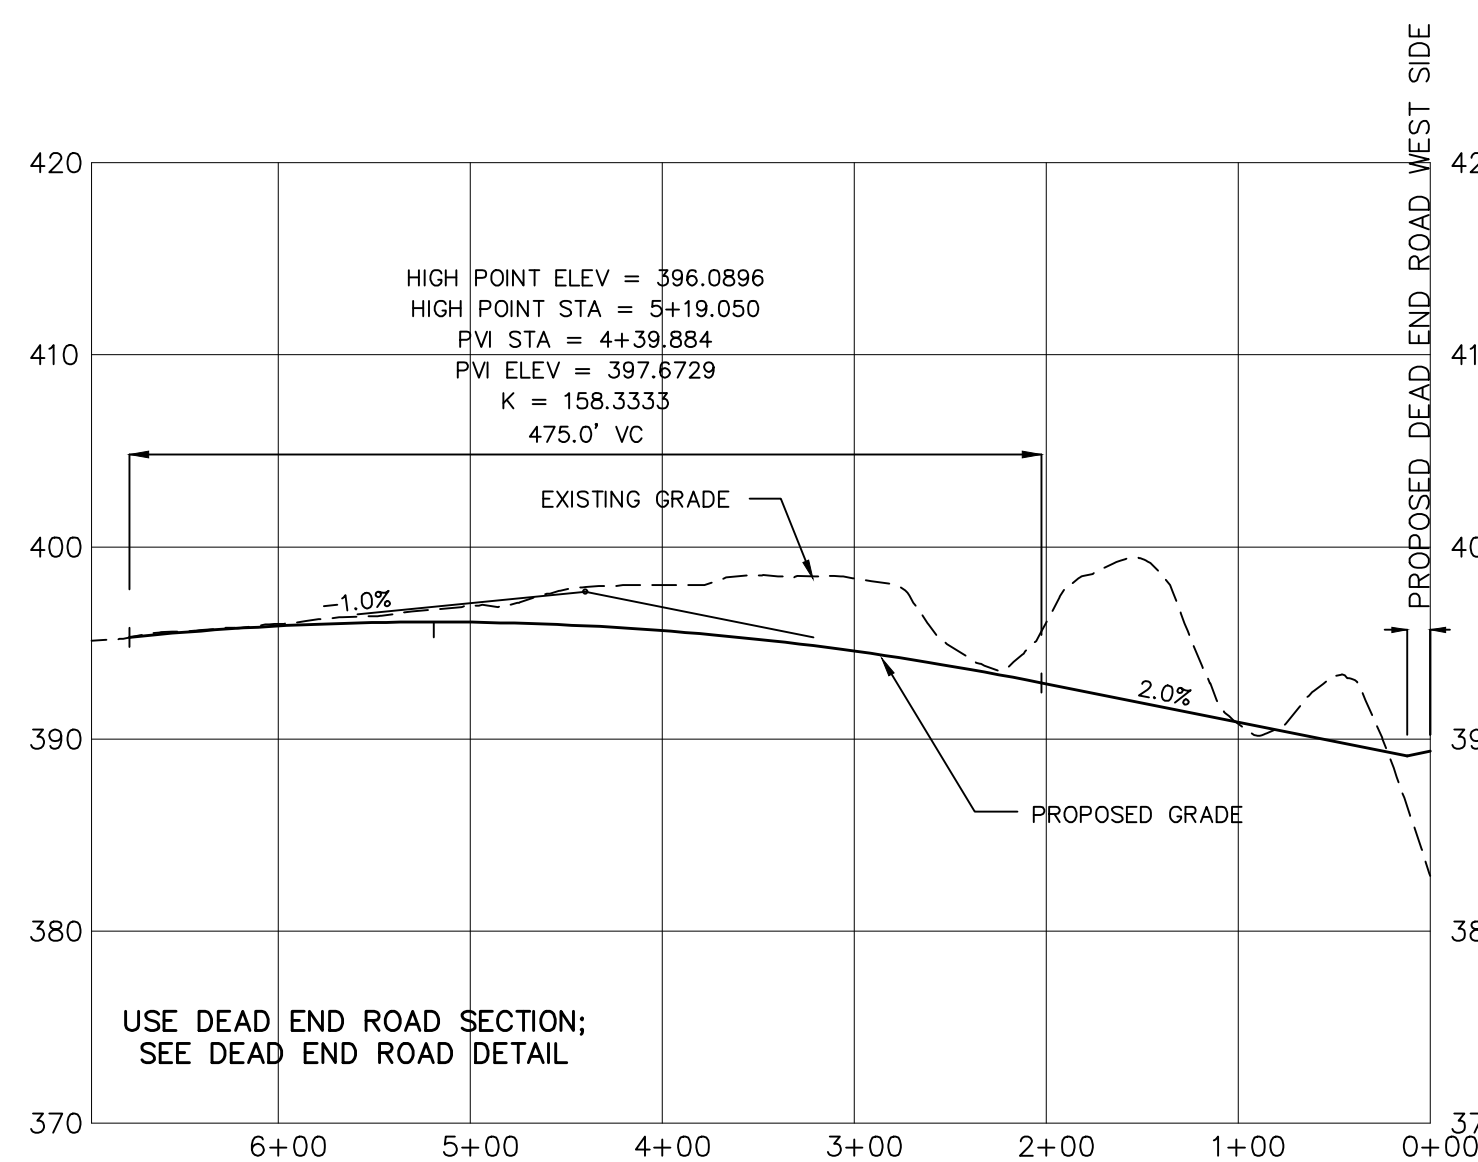

PROFILE OF DEAD END ROAD WEST SIDE  
HORIZONTAL SCALE 1" = 100'  
VERTICAL SCALE 1" = 10'

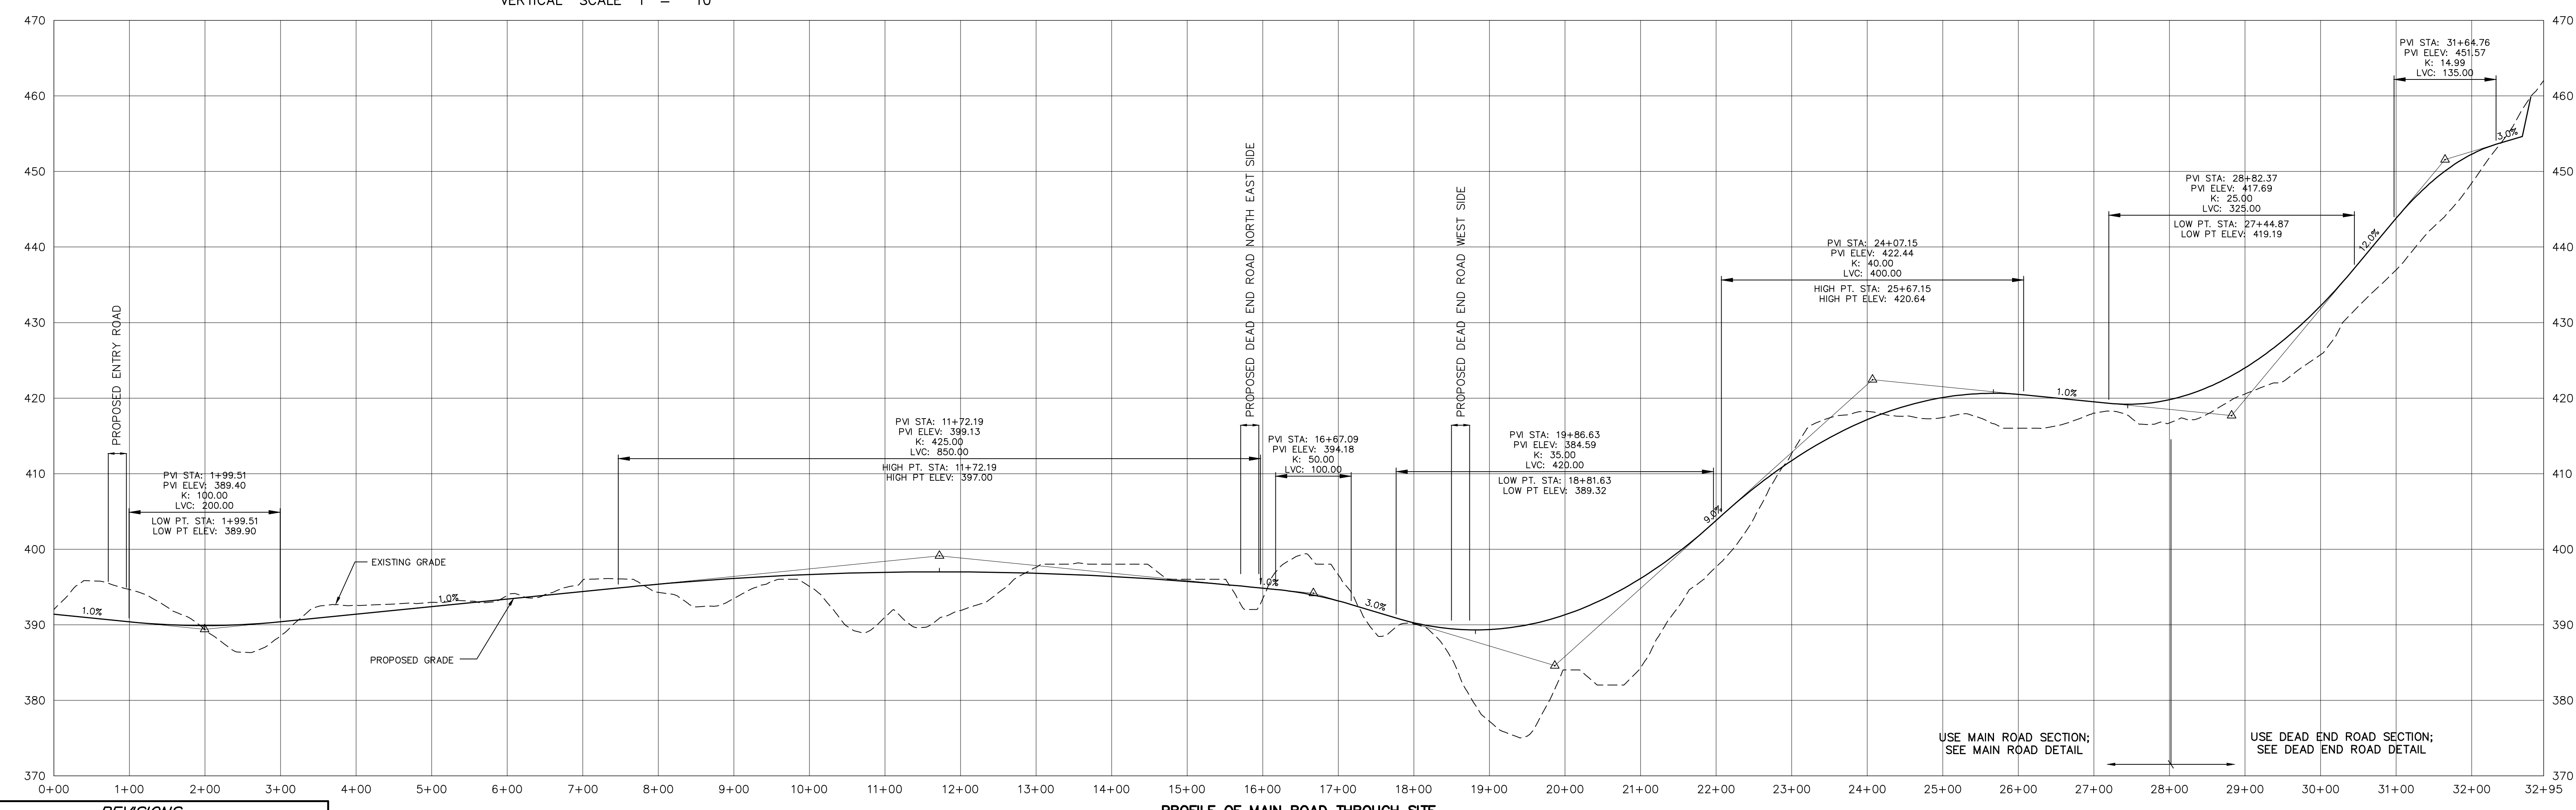

PROFILE OF MAIN ROAD THROUGH SITE  
SCALE: V:1"=10'  
H:1"=100'

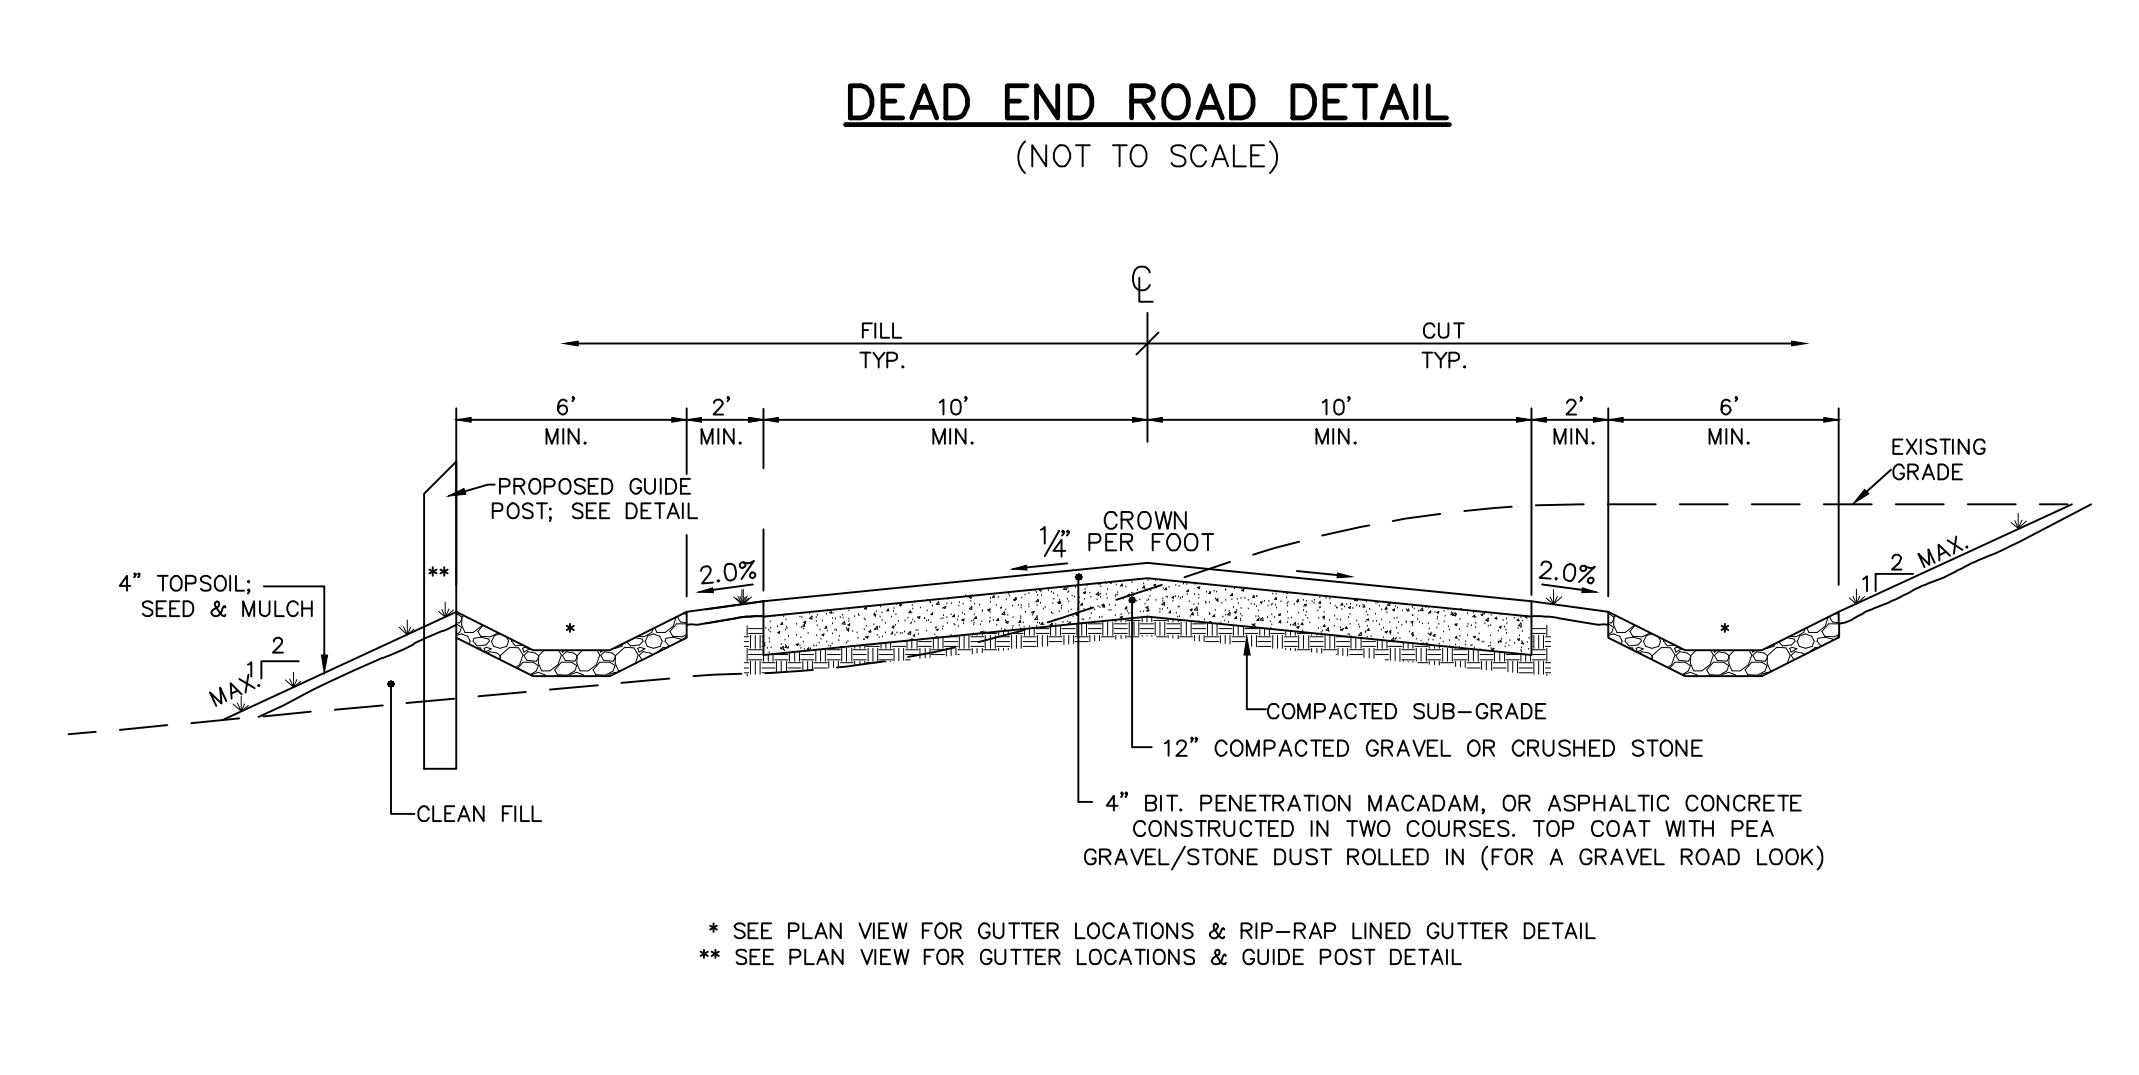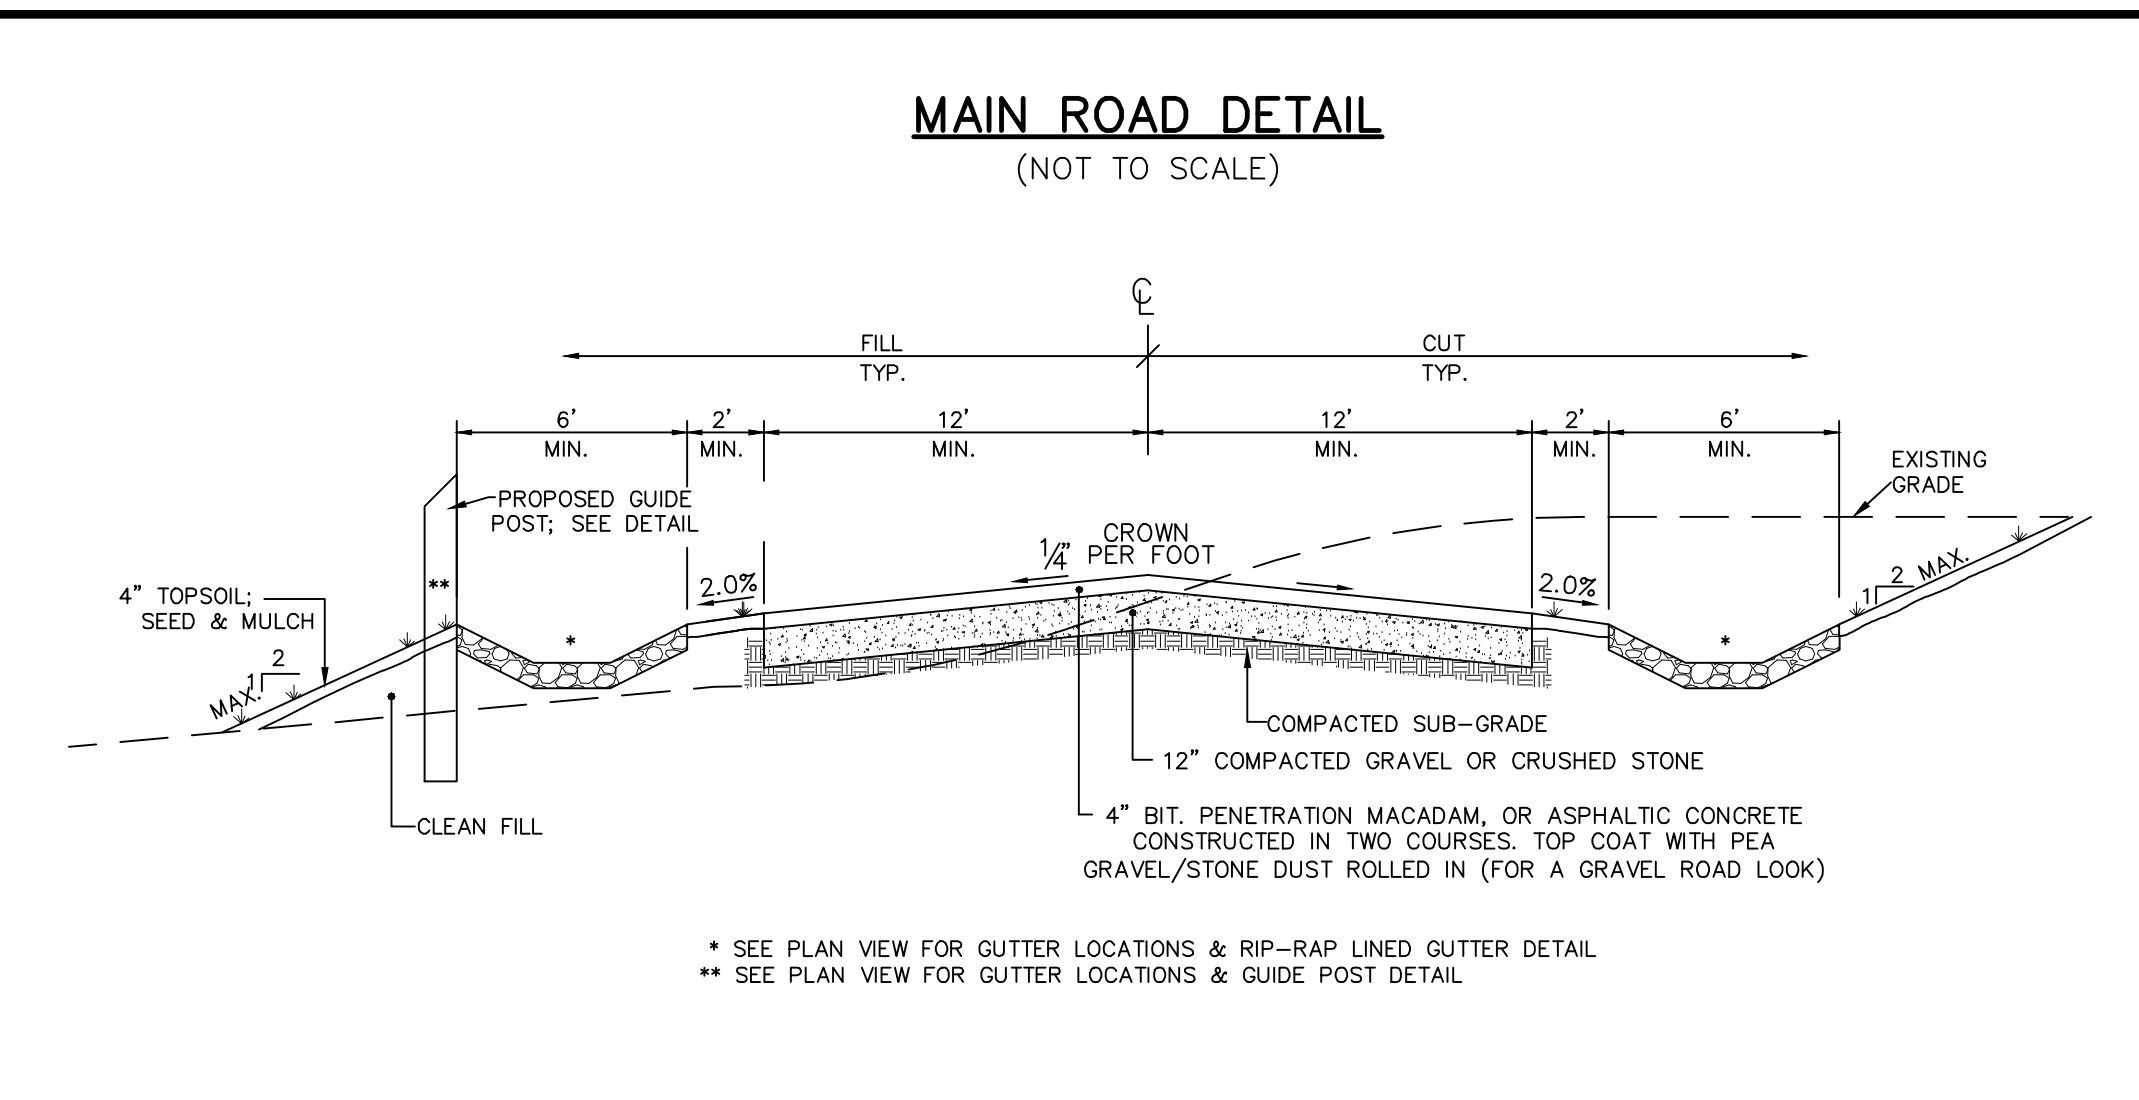

Date	Revision	Description
05/31/17	R07	Original Drawing
01/22/19	R14	New Road Layout with Grading
05/08/19	R15	General Updates
		Road Details

SURVEYED & PREPARED BY



ENGINEER	OWNER & APPLICANT	PROPERTY DATA
<b>PRELIMINARY</b>	HORTON ROAD LLC 315 EAST 91TH STREET UNIT 2S NEW YORK, NY 10128	Tax Map Designation: 17-1-39, 17-1-46, 17-1-76.111, 17-1-76.112, 17-1-76.21, 17-1-77.2, Zoning District: M, RR Total Area: 210.1

**UNDERGROUND WARNING - NYS CODE RULE 753**  
NEW YORK STATE INDUSTRIAL CODE 53 REQUIRES EXCAVATORS TO CALL DIG SAFELY NEW YORK, INC. (800-952-7962) FOR A MEMBER-UTILITY LOCATION REQUEST AT LEAST TWO (2) WORKING DAYS BEFORE ANY EXCAVATION OR DEMOLITION STARTS, REGARDLESS OF LOCATION. NOT ALL UTILITIES AND MUNICIPALITIES ARE MEMBERS OF DIG SAFELY NEW YORK, INC., AND NON-MEMBER UTILITY OPERATORS MUST BE CONTACTED DIRECTLY.

**WARNING STAMP**  
ALTERATION OF THIS DOCUMENT, IN ANY WAY, BY ANY PERSON NOT UNDER THE DIRECTION OF A LICENSED PROFESSIONAL ENGINEER OR LAND SURVEYOR, AS APPROPRIATE, IS A VIOLATION OF THE EDUCATION LAW OF THE STATE OF NEW YORK.

SHEET 6 OF 7  
PRELIMINARY PLAN OF  
ROAD PROFILE LAYOUT  
PREPARED FOR  
**HUDSON HIGHLANDS RESERVE**  
SITUATE IN THE  
TOWN OF PHILIPSTOWN  
PUTNAM COUNTY  
NEW YORK  
SCALE 1 in. = 100 ft. OCTOBER 02, 2014

**PRINTED**  
May 8, 2019  
BADEY & WATSON  
Surveying & Engineering, P.C.

BADEY & WATSON  
Surveying & Engineering, P.C.  
**PRELIMINARY**  
by  
NEW YORK STATE LICENSED PROFESSIONAL ENGINEER  
LICENSE No. 062505