


PARK-LESSER RESIDENCE

53 PHILIPSE BROOK ROAD, GARRISON, NY 10524

ARCHITECT:
JANKO RASIC ARCHITECTS, PLLC
109 East 37th Street, New York, NY 10016
Tel: 212.685.9500
Web: www.jankorasic.com

STRUCTURAL ENGINEER:
MICHAEL P. CARR, P.E
13 Woodland Drive, Garrison, NY 10524
Tel: 845.424.6119
Web: www.car-eng.com
Contact: Michael Carr
mcarr@carr-eng.com

WETLANDS BUFFER ZONE AND PROTECTION PLAN

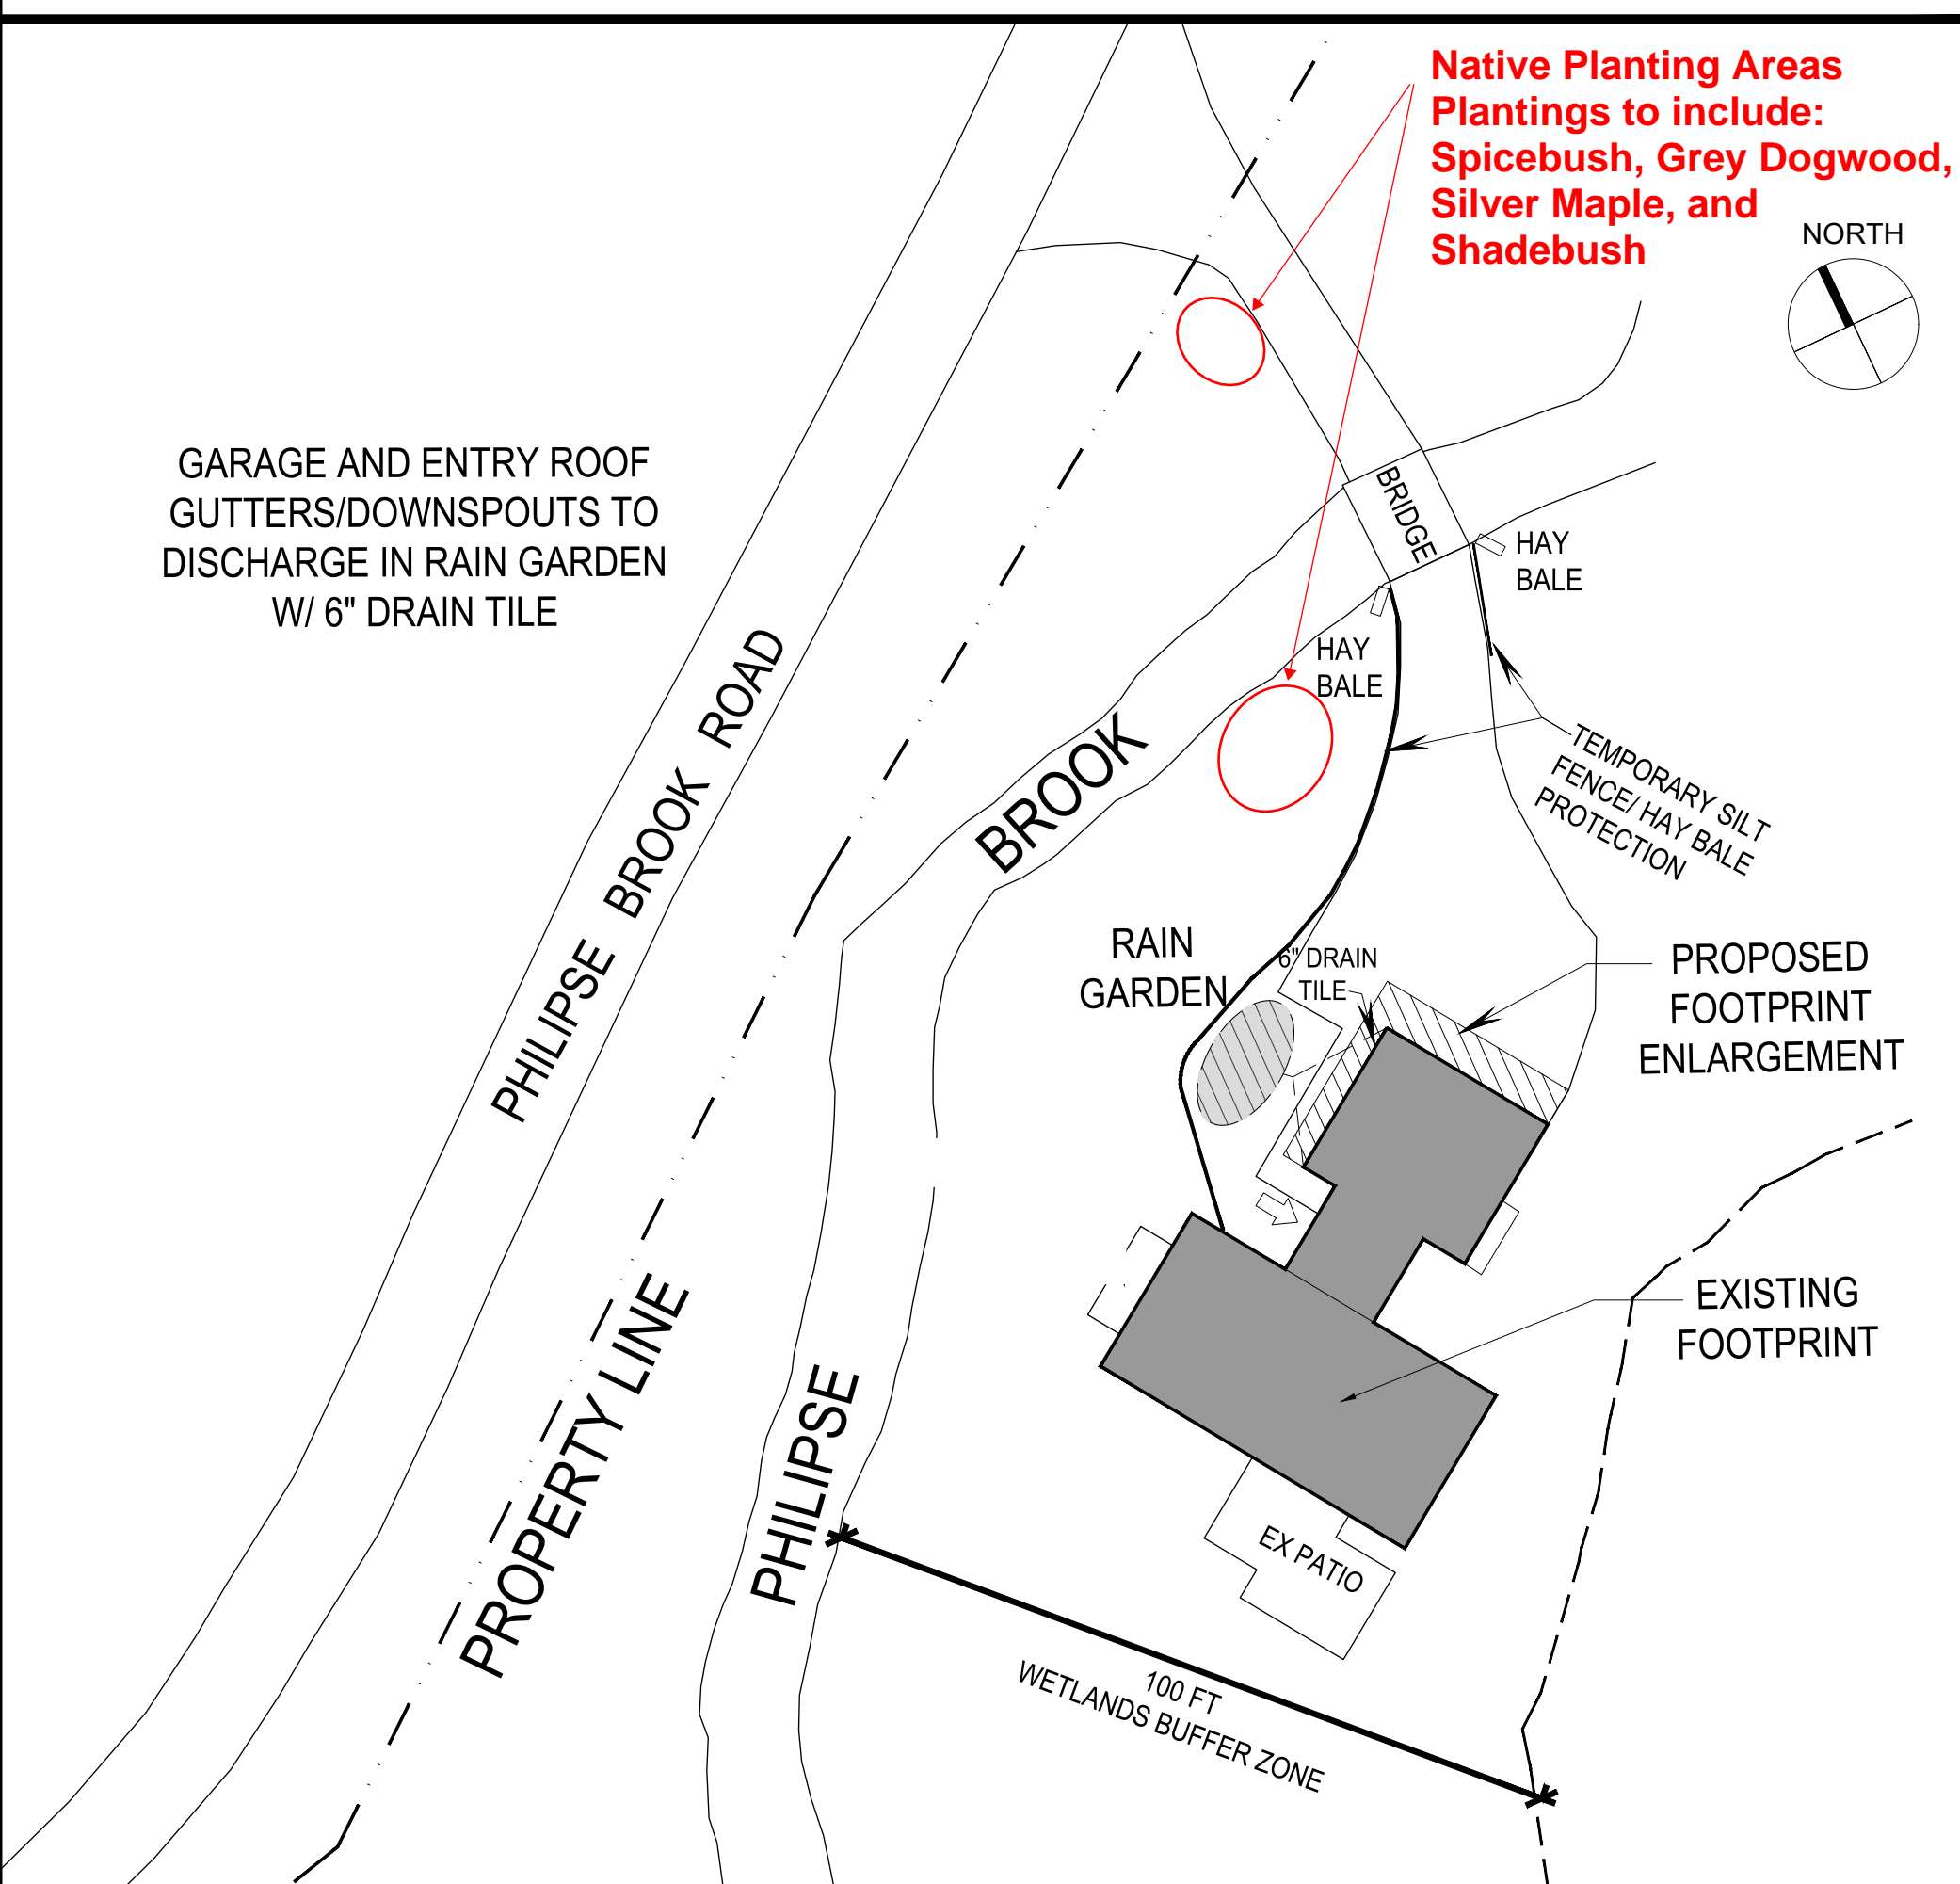

Issue:

SHEET TITLE

COVER SHEET

WETLANDS APPLICATION 08.18.21
DRAWING T-001 UPDATED 10/12/21
AFTER SITE VISIT WITH CONSERVATION BOARD

SEAL & SIGNATURE



DATE: 2008-01
PROJECT No: 2008-01
DRAWN BY: AA
CHECKED BY: HG
SCALE: NTS
DRAWING No: T-001.00
CAD FILE No: T001.00_2008-01CI-XX
1 of 12