


1 SECTION A-A"  
3/16" = 1'-0"

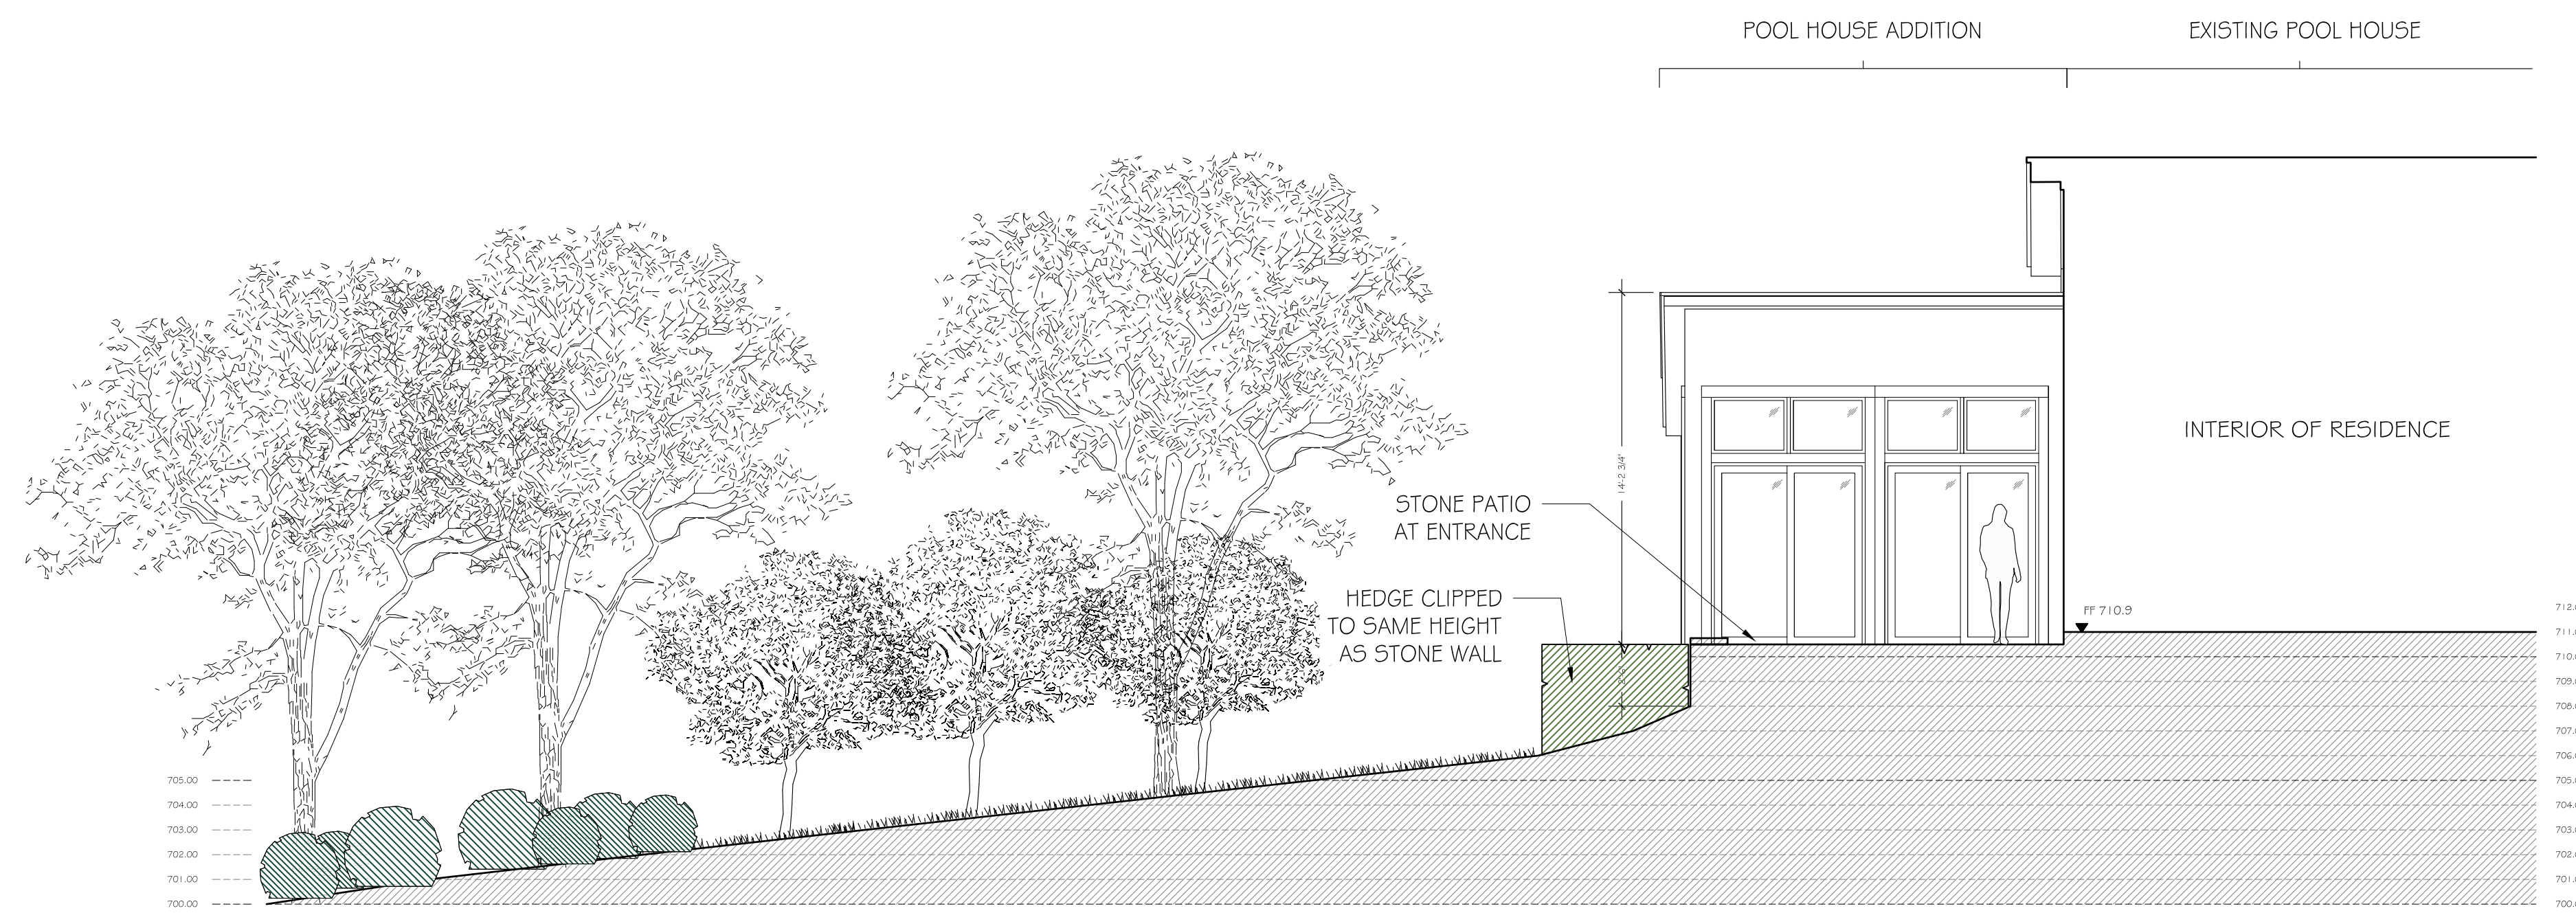

2 SECTION B-B"  
3/16" = 1'-0"

REV	DESCRIPTION	APP.	DATE
A	Issued to Planning Board	DE	09/03/20



176 Moog Road  
Garrison  
PROPOSED SECTIONS  
SECTION A-A" & B-B"

DATE	05/01/2020	STATUS	DRAFT
SCALE	3/16" = 1'-0"	DRAWN	JF
DWG. NO	L_301	APPROVED	DE