




1
L-401

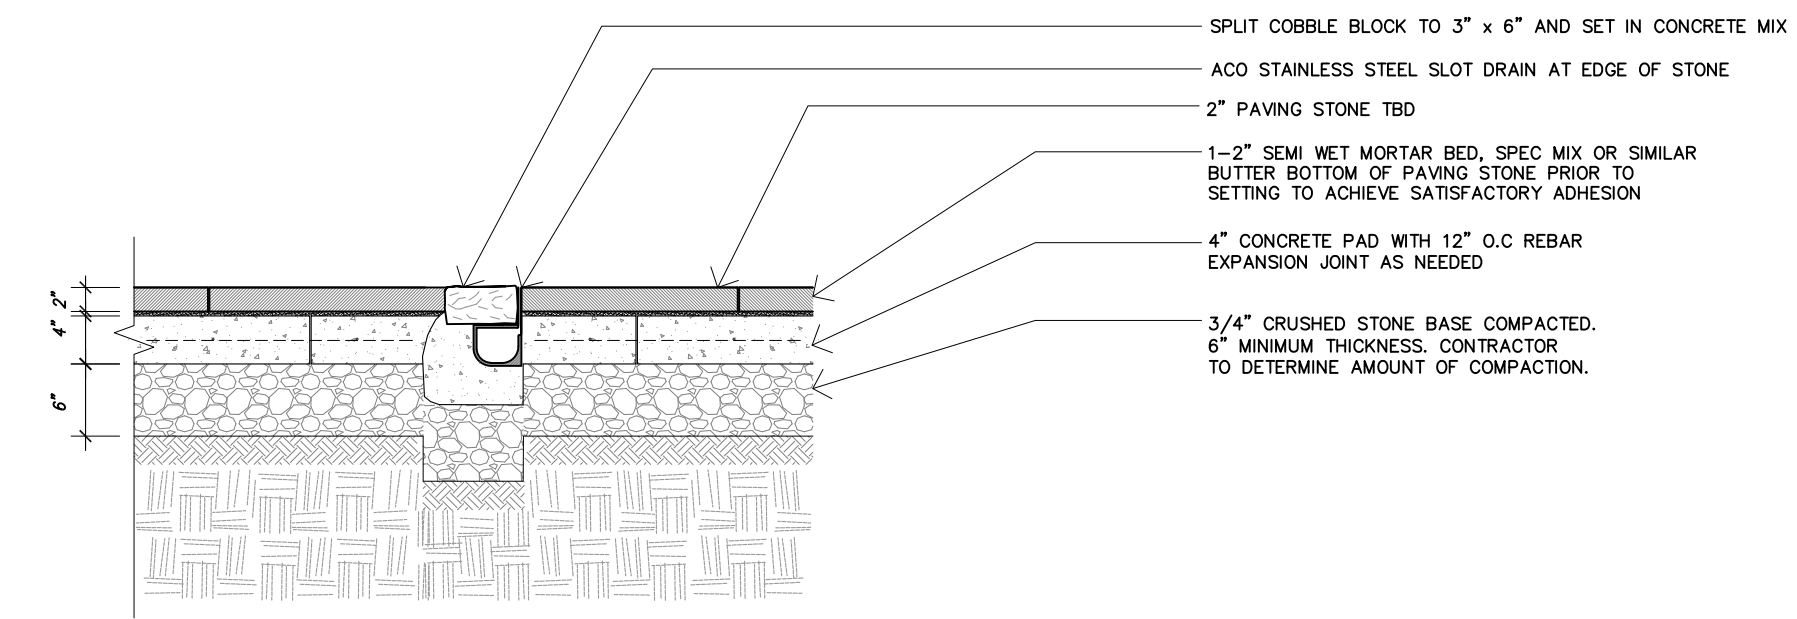


2
L-401

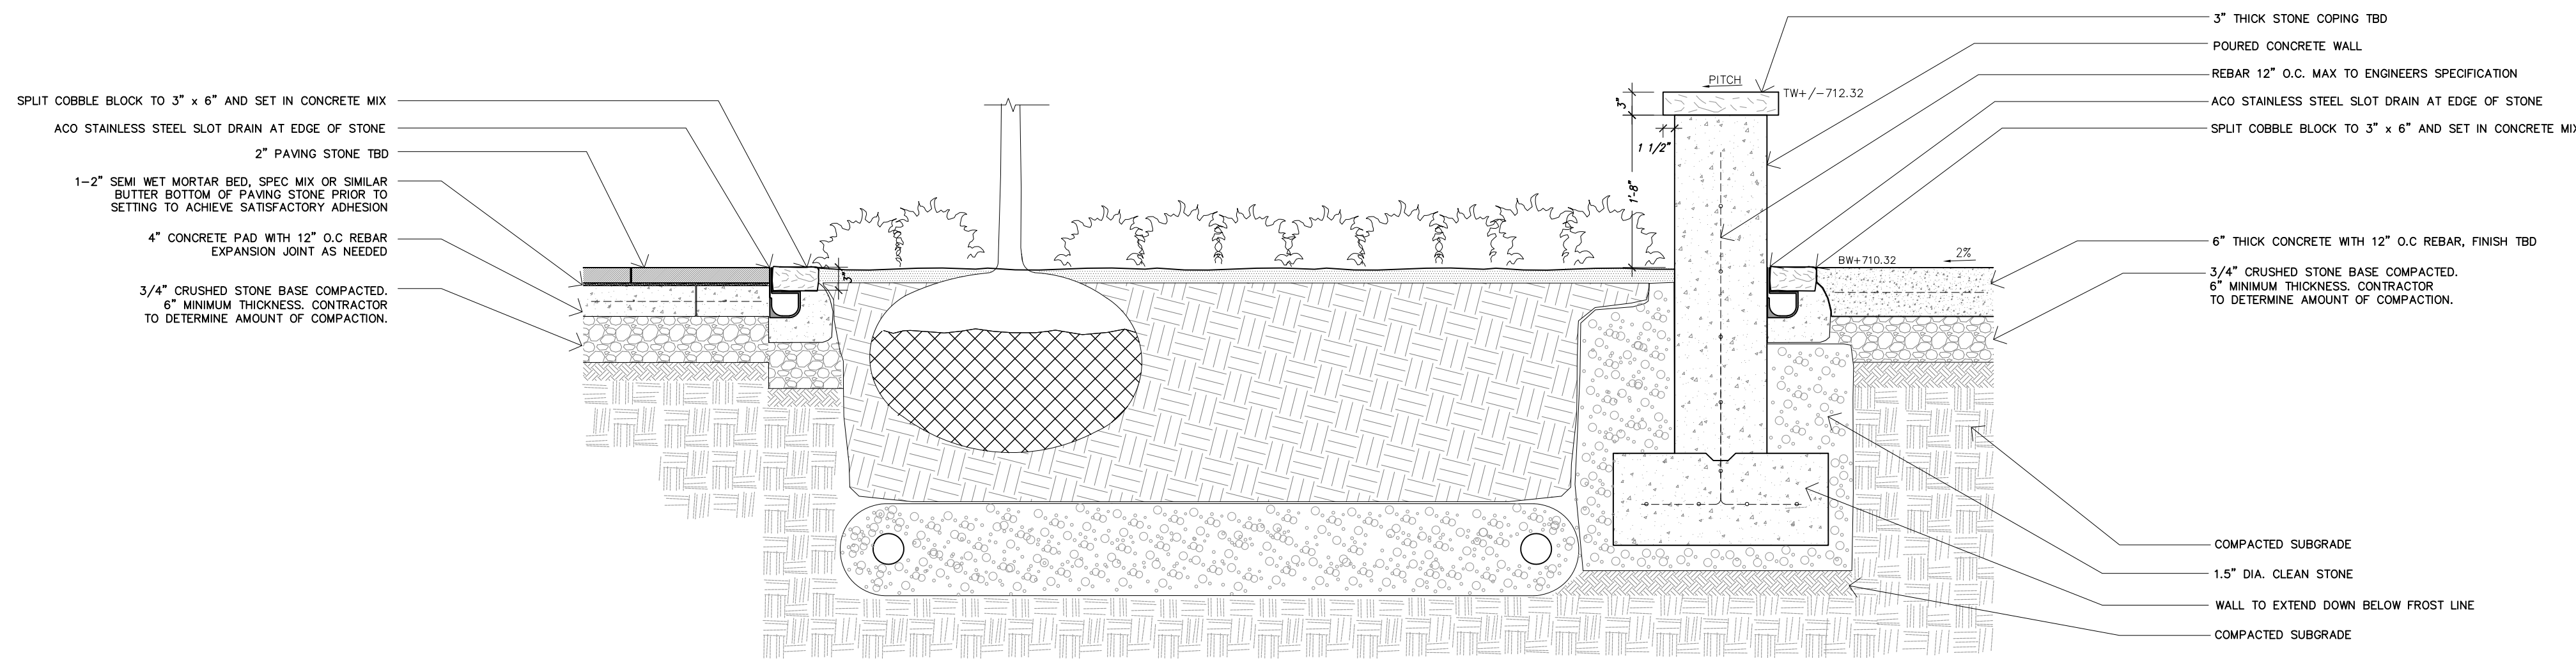


3
L-401

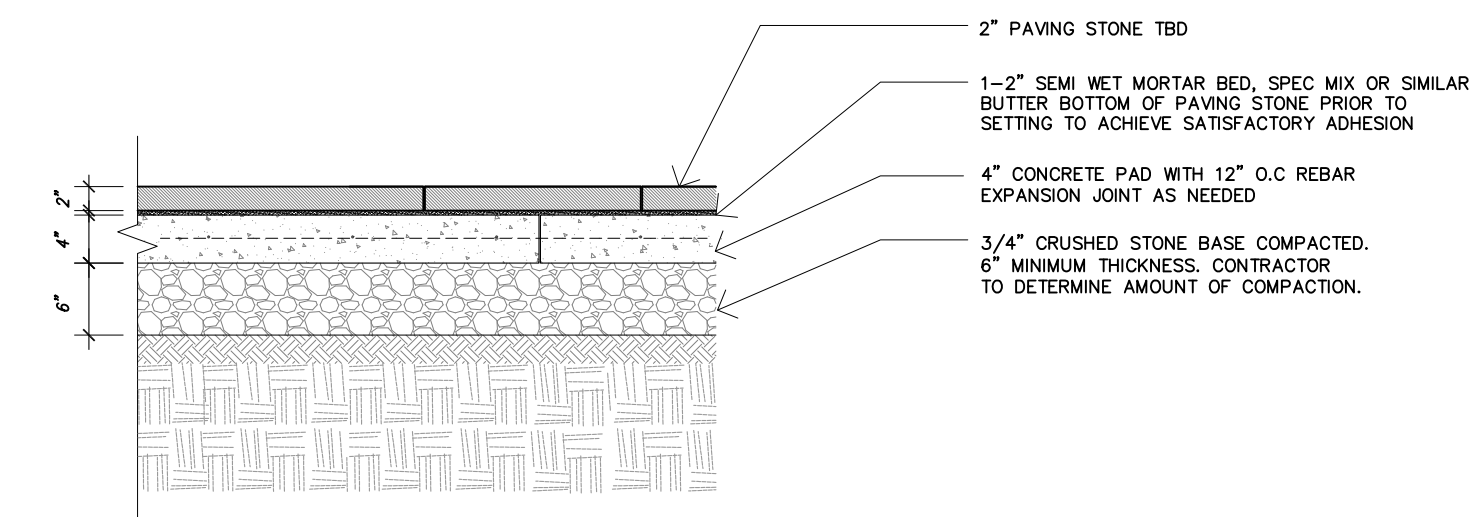

4
L-401

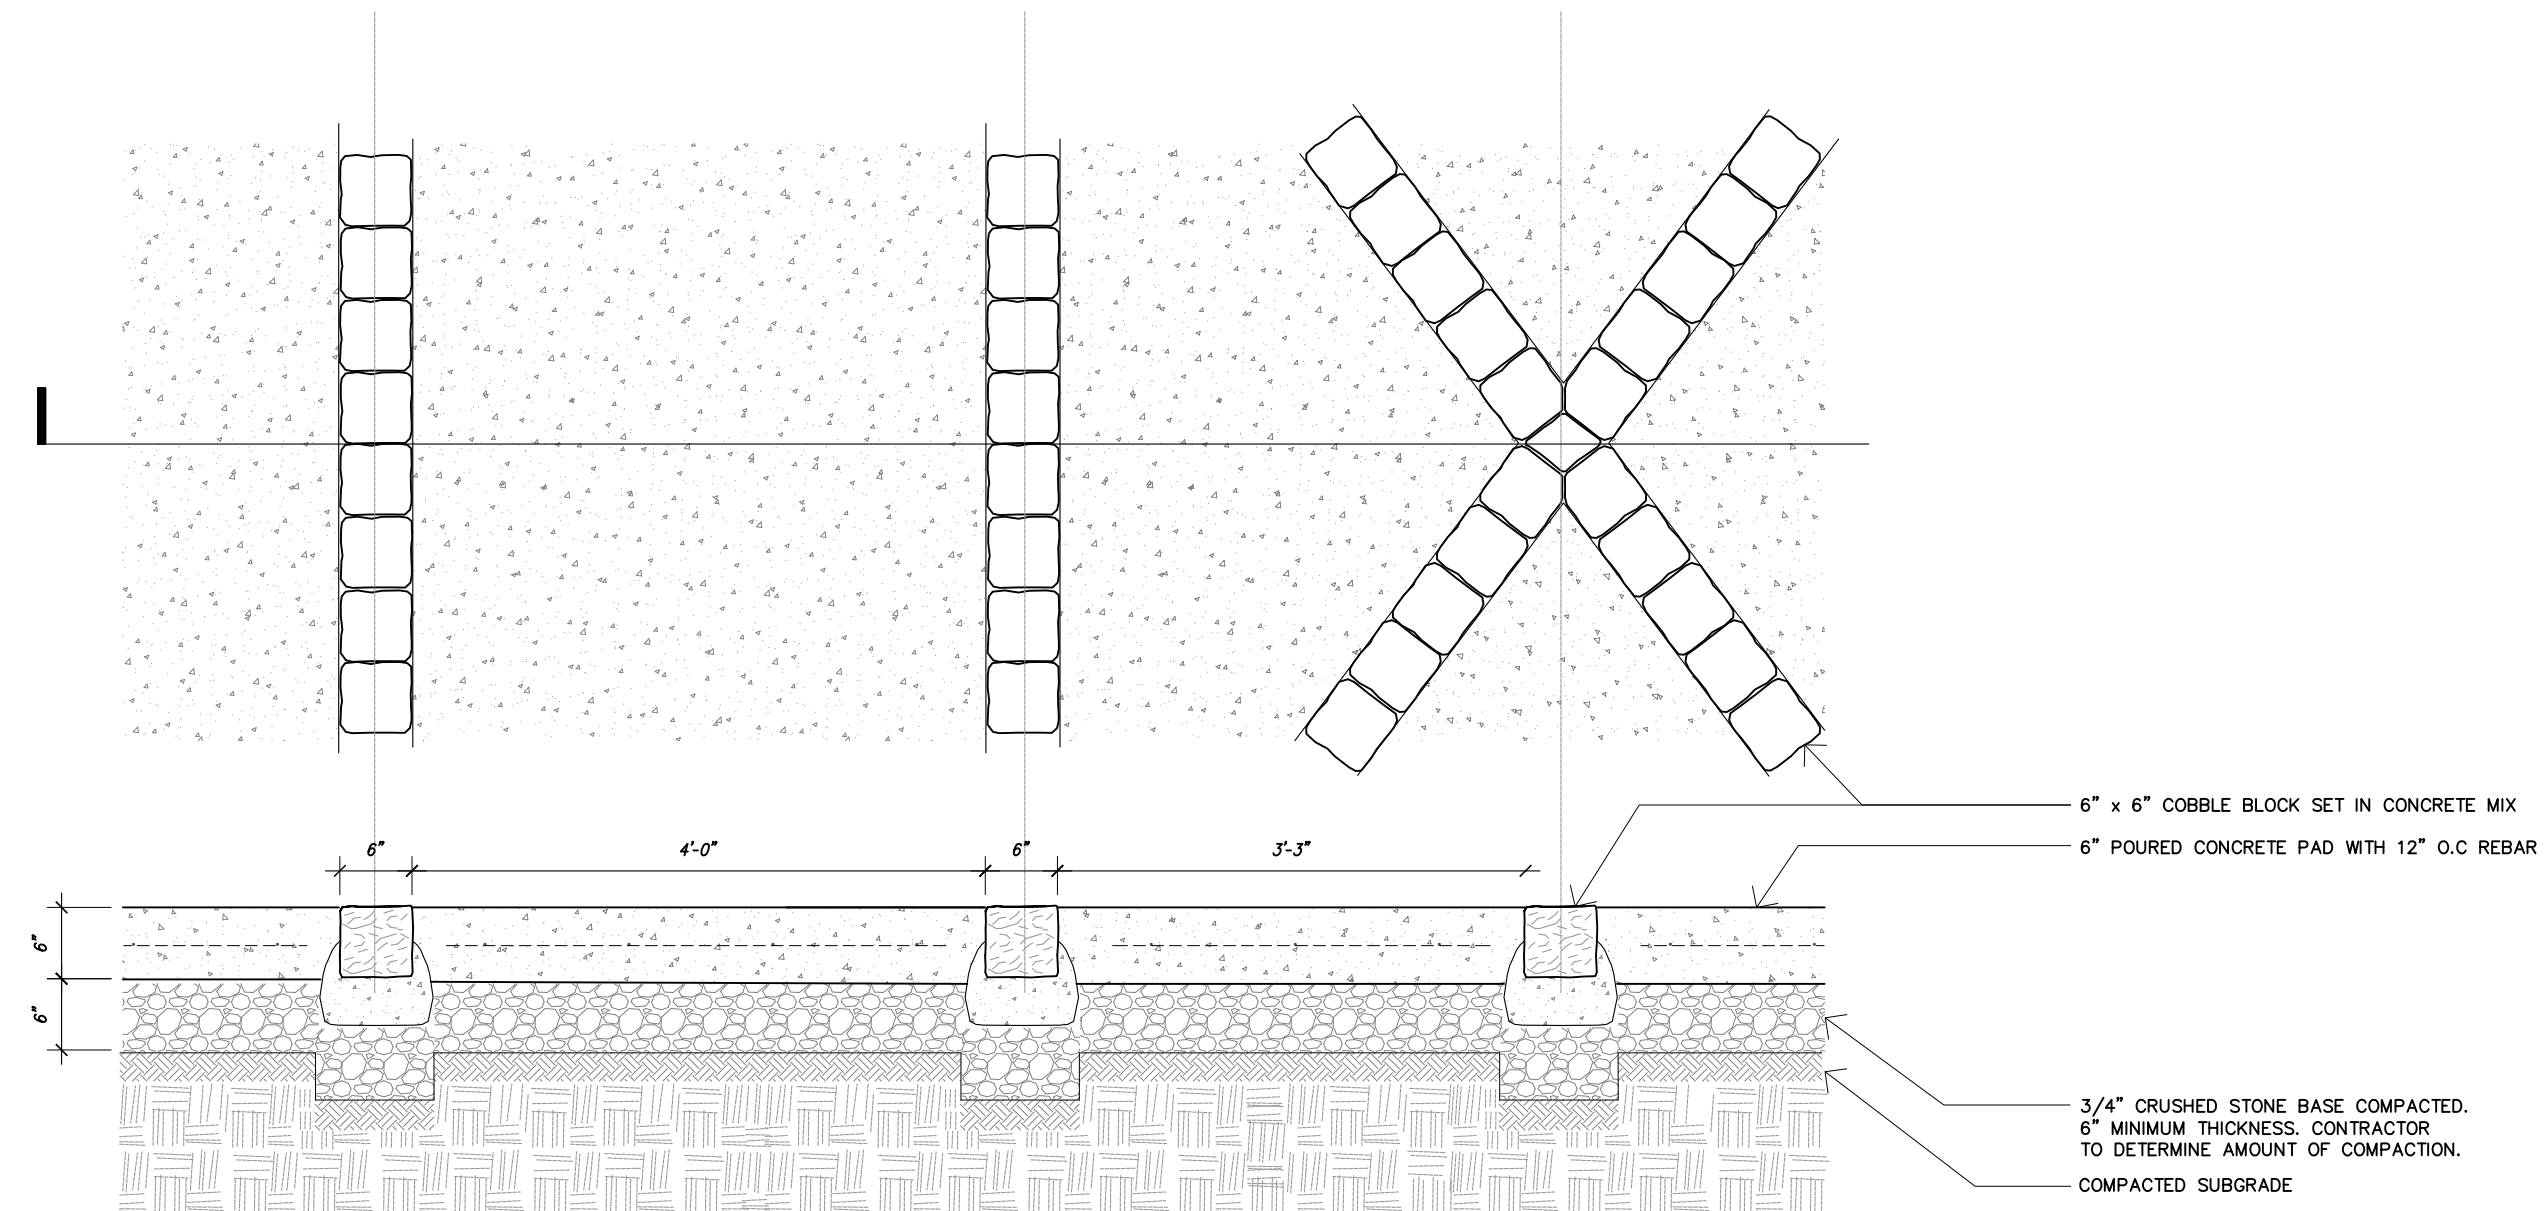

5
L-401

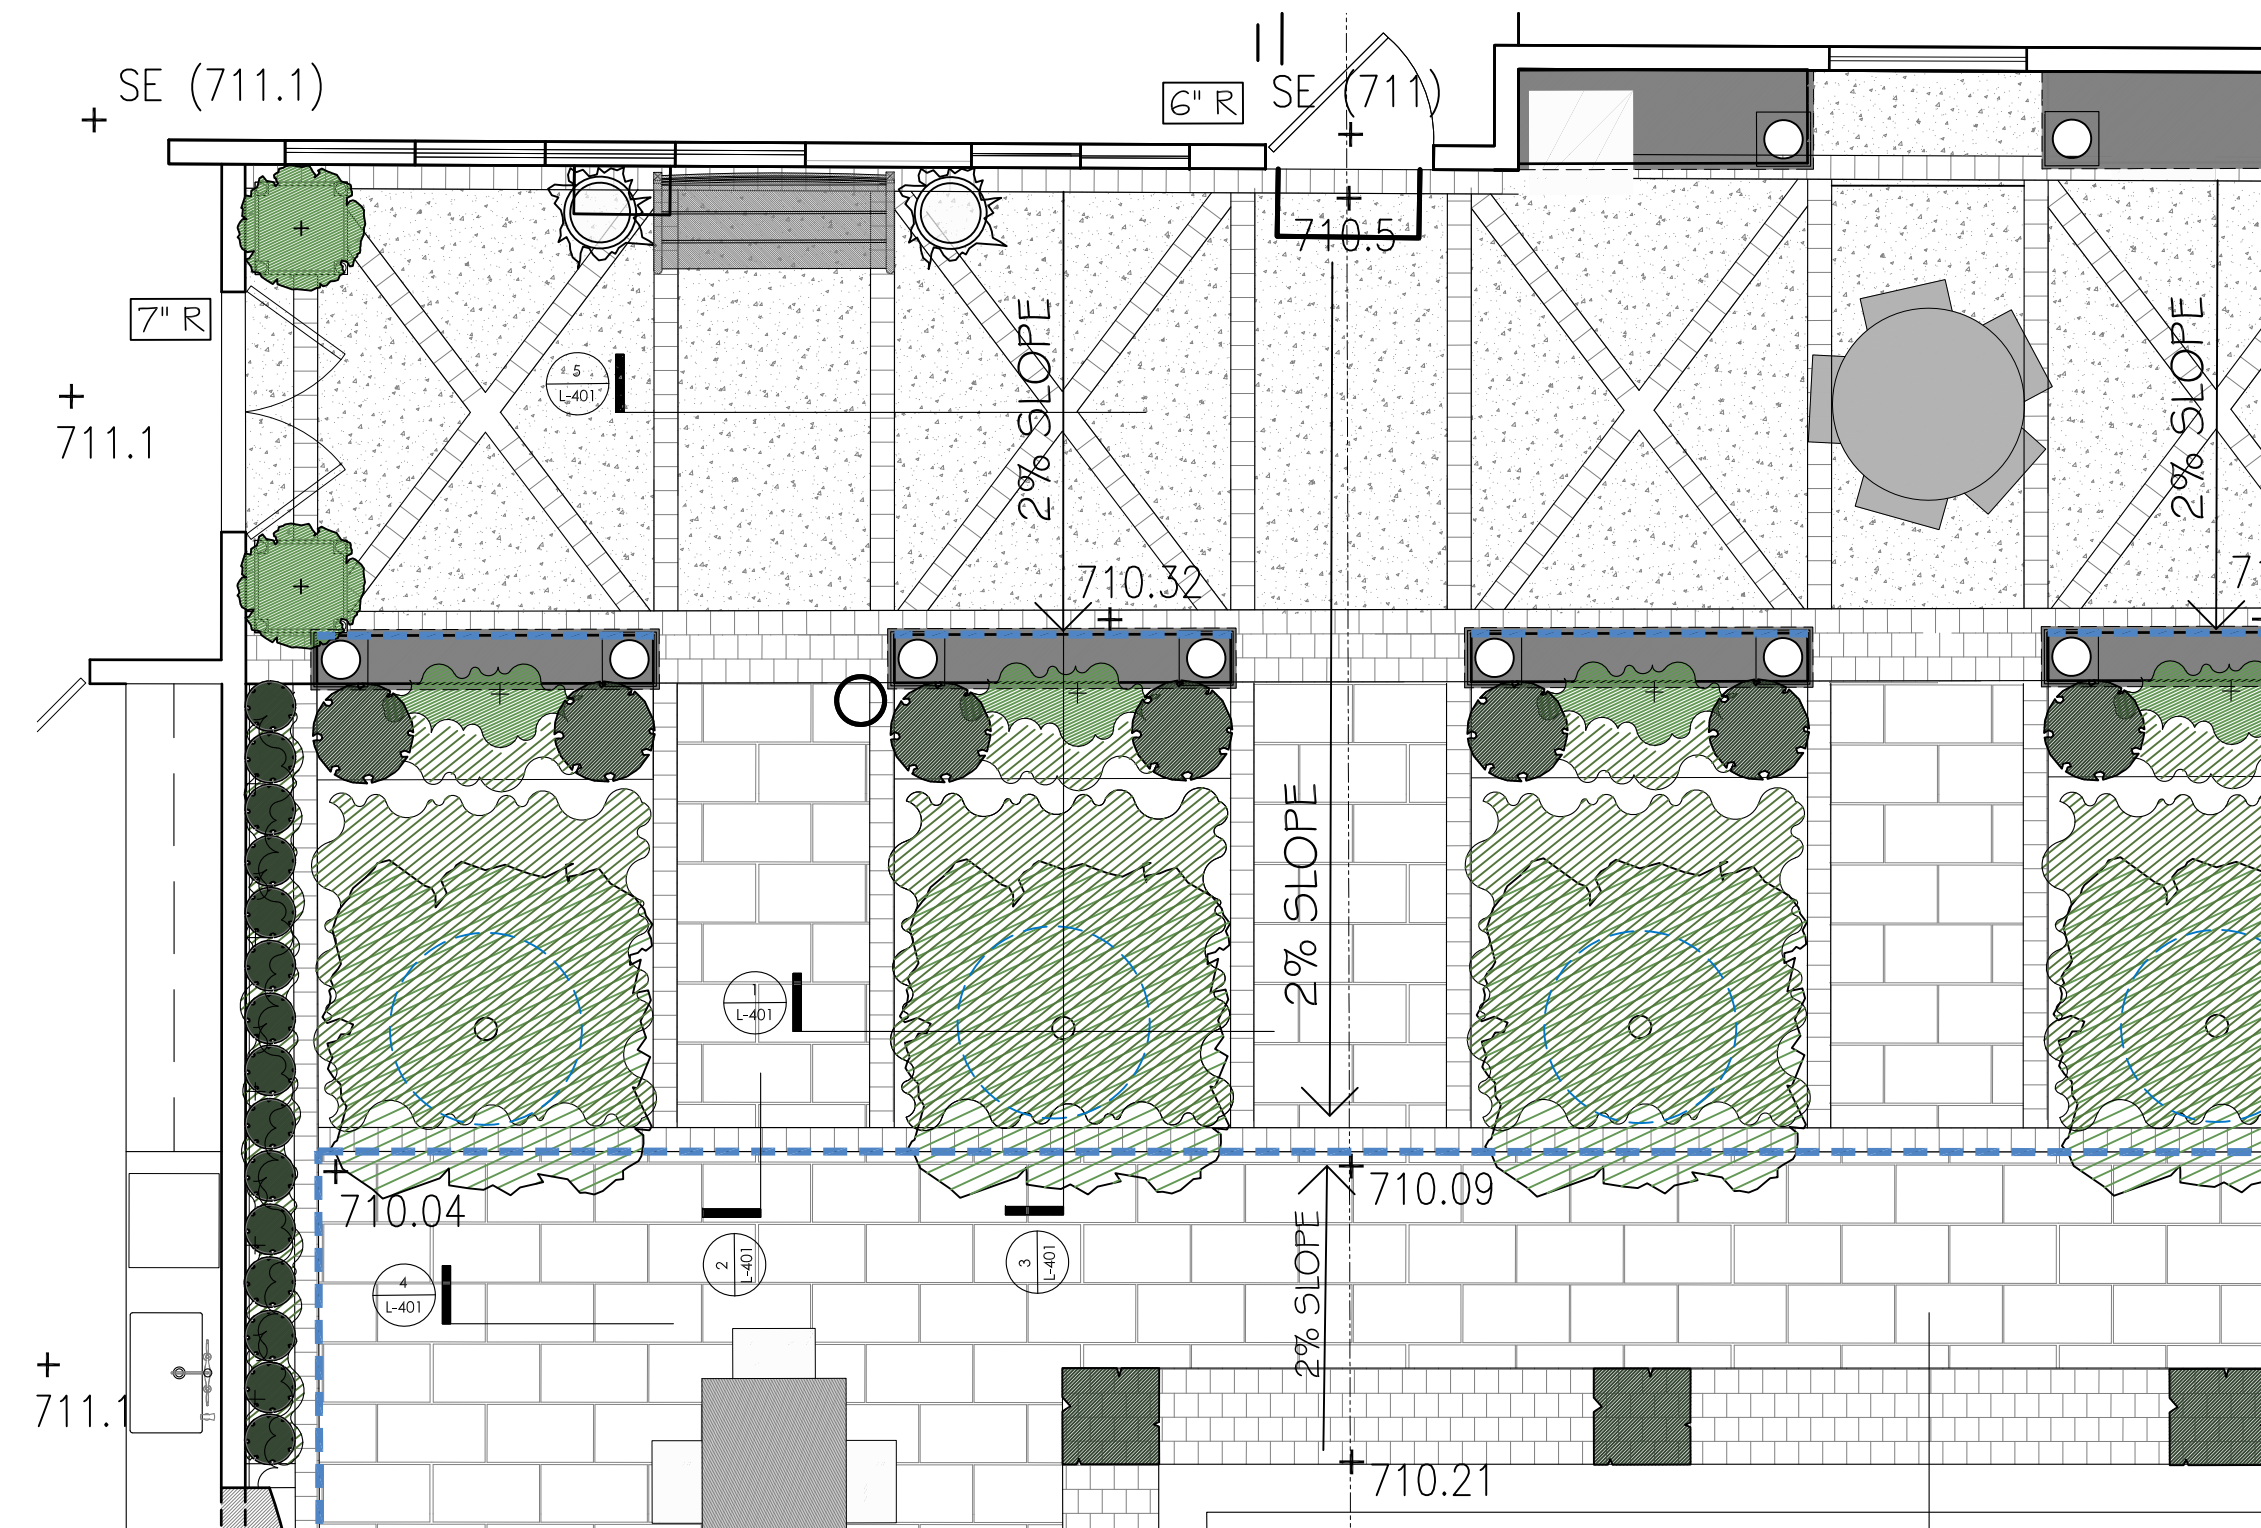

A Issued to Planning Board DE 09/03/20
 REV DESCRIPTION APP. DATE



176 Moog Road
 Garrison
 PROPOSED DETAILS
 WALLS & PAVING

DATE 05/01/2020 STATUS DRAFT
 SCALE 3/4" = 1'-0" DRAWN JF
 DWG. NO L_401 APPROVED DE