


PLUMBING NOTES:

- THIS DRAWING IS FOR DESIGN INTENT ONLY.
- CONTRACTOR SHALL PROVIDE SHOP DRAWINGS FOR APPROVAL BY LANDSCAPE ARCHITECT.
- QUALITY ASSURANCE
 - MATERIALS AND METHODS OF CONSTRUCTION SHALL COMPLY WITH THE HIGHEST STANDARD OF PRACTICE.
 - CONFORM WITH ALL LOCAL CODES, APPLY FOR PERMITS IF NEEDED. CONSULT DEA AND GENERAL CONTRACTOR BEFORE APPLICATION IS MADE.
 - CONSULT WITH GENERAL CONTRACTOR FOR AVAILABLE WATER AND POWER SUPPLIES, LOCATIONS AND RESTRICTIONS.
 - GUARANTEE: SYSTEM MUST BE GUARANTEED FOR PARTS AND LABOR FOR ONE YEAR FROM COMPLETION OF INSTALLATION.
 - PROVIDE DESCRIPTION OF SERVICES FOR YEARLY MAINTENANCE OF THE SYSTEM.

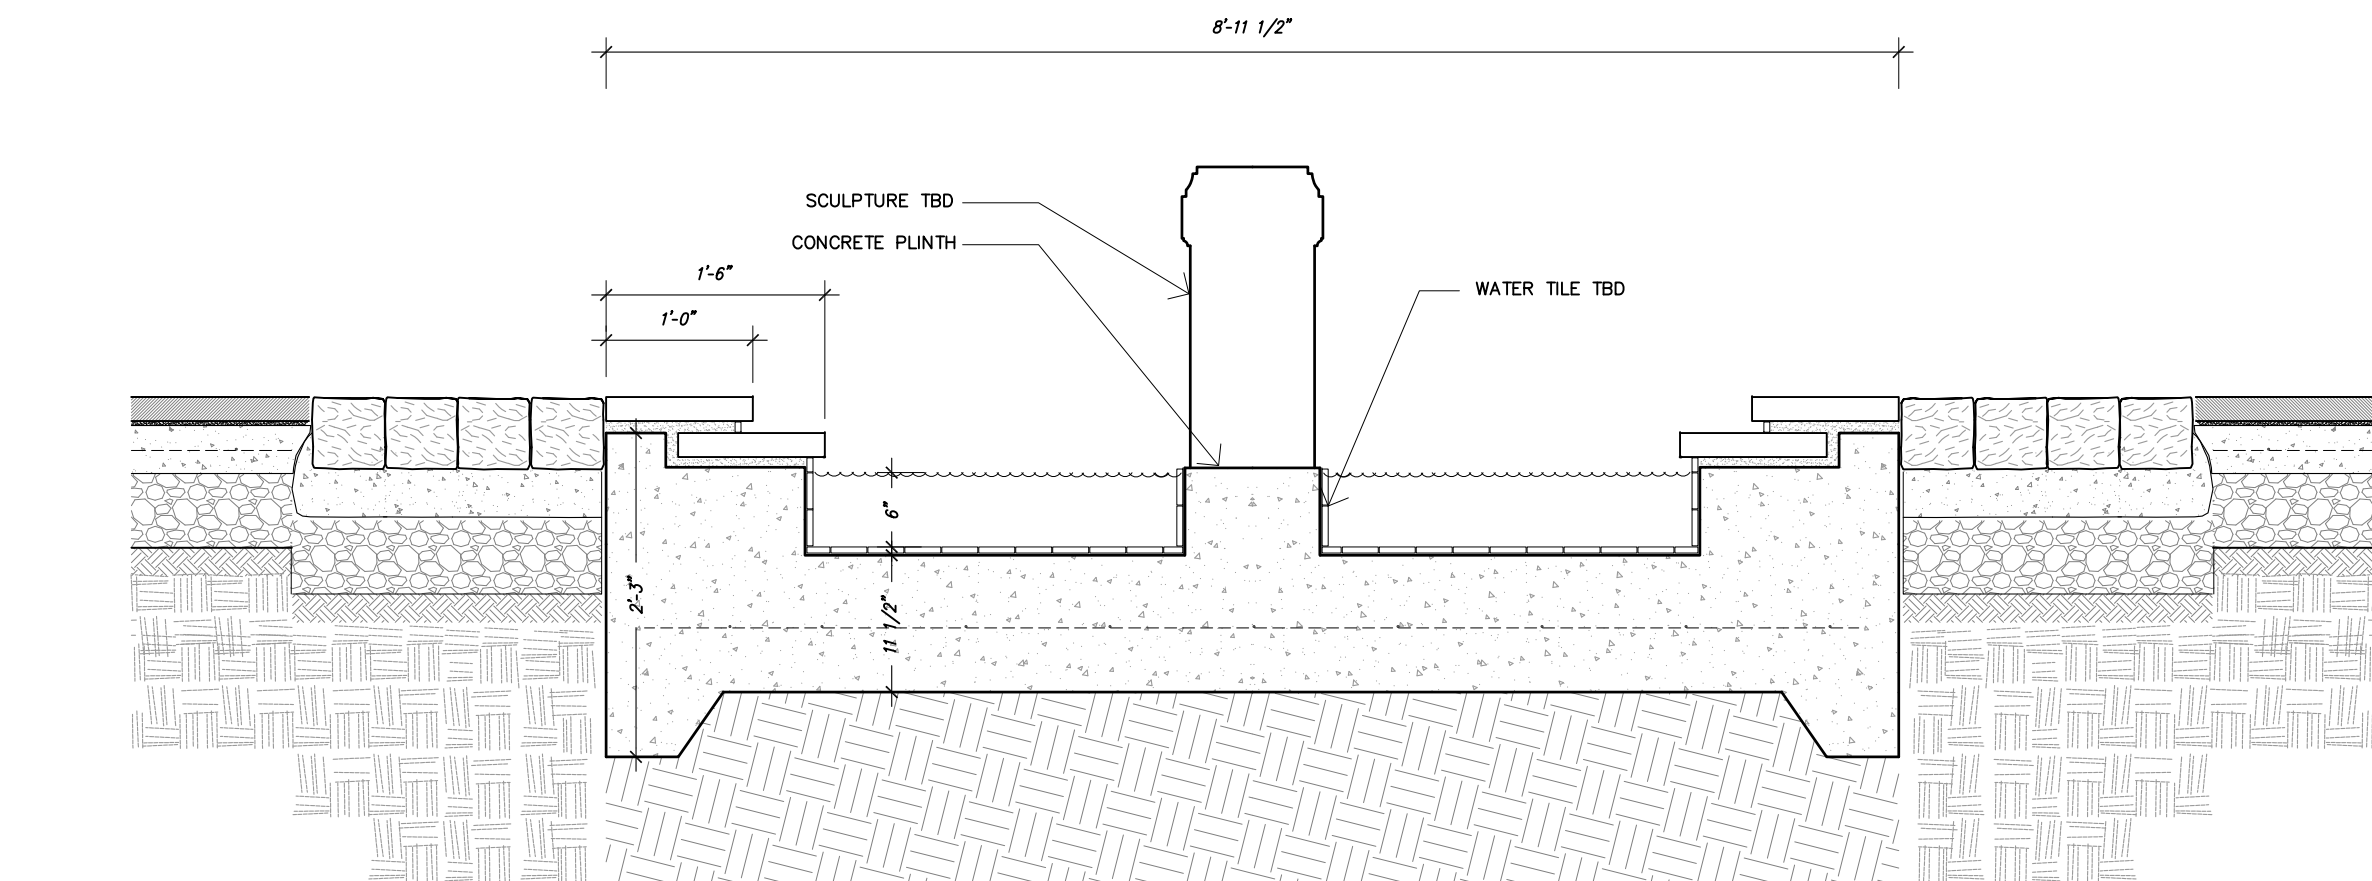

A	Issued to Planning Board	DE	09/30/20
REV	DESCRIPTION	APP.	DATE



176 Moog Road
Garrison

PROPOSED DETAILS
REFLECTION POOL

DATE	05/01/2020	STATUS	DRAFT
SCALE	3/4" = 1'-0"	DRAWN	JF
DWG. NO	L_403	APPROVED	DE