


1 OVERALL SIDE ELEVATION
 A200 SCALE: 1/8"=1'-0"

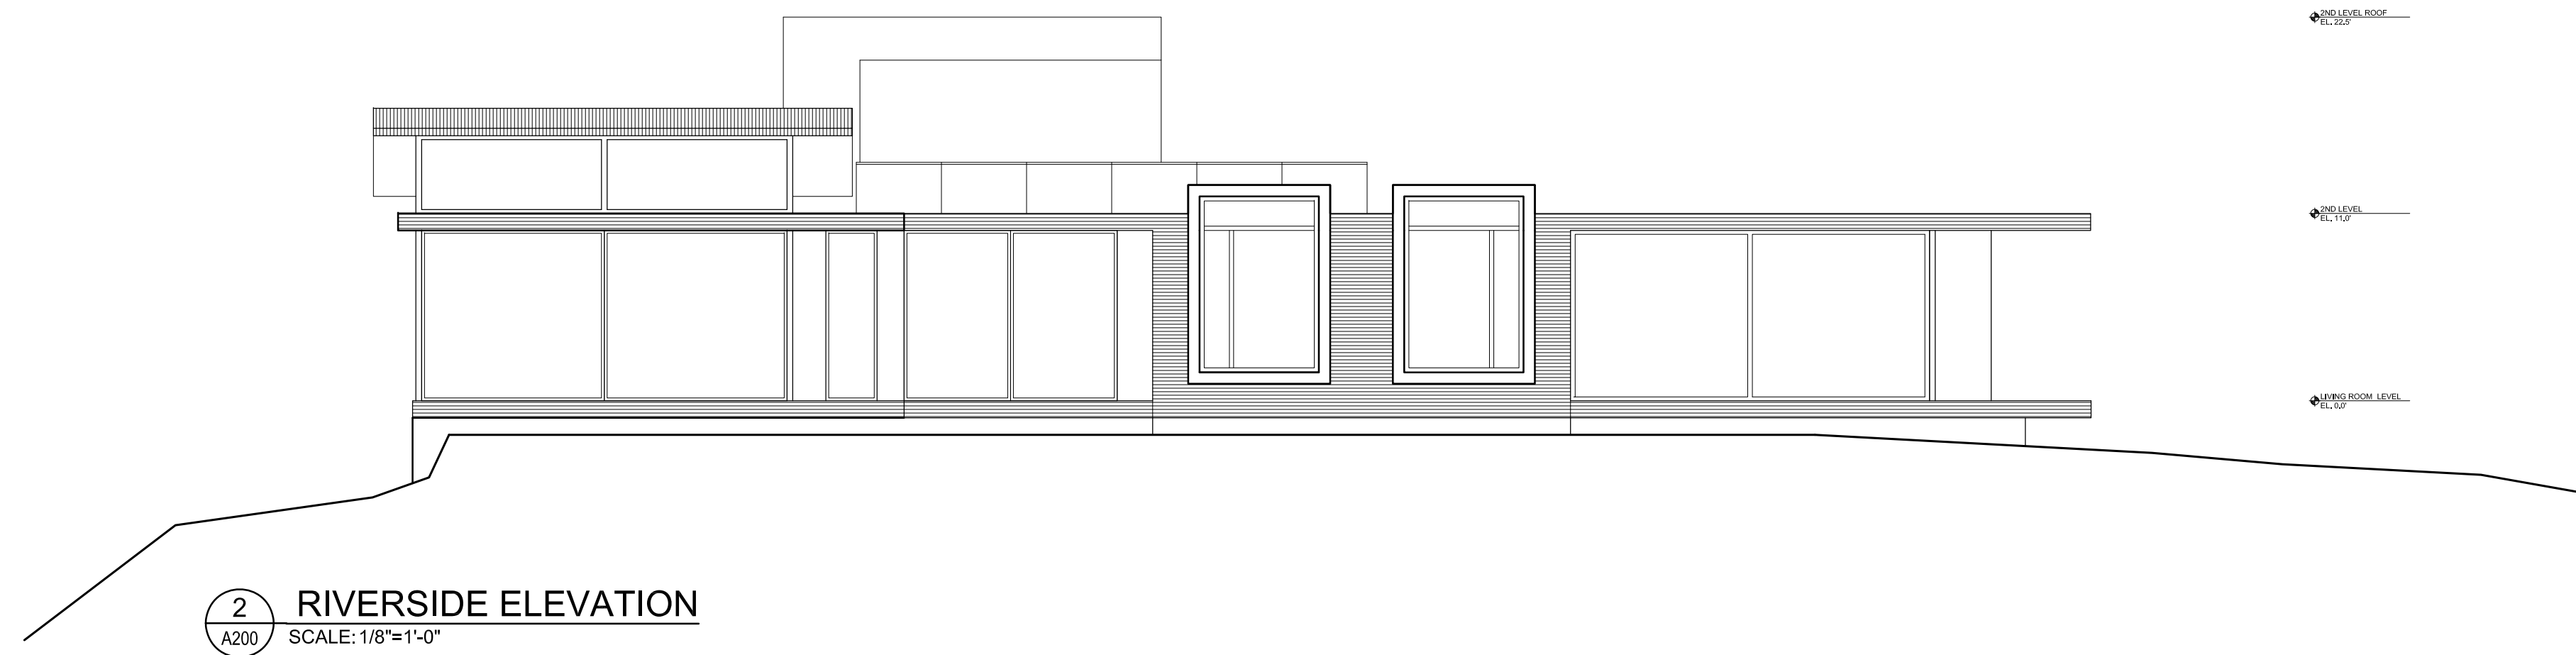

2 RIVERSIDE ELEVATION
 A200 SCALE: 1/8"=1'-0"

PROJECT
ARNAUD-SANTELISES RESIDENCE
 5 JUNIPER HILL ROAD
 GARRISON, NY 10524

PLOT PLAN

NO.	REVISION	DATE

THE INFORMATION IN THIS PLAN, ITS DESIGN COMPOSITION, PROGRAM DISTRIBUTION AND DETAILS ARE THE INTELLECTUAL PROPERTY OF JJ ARCHITECTURE + DESIGN AND SHALL NOT BE REUSED, COPIED OR MODIFIED FOR ANY USE OR LOCATION OTHER THAN THAT ORIGINALLY INTENDED WITHOUT THE WRITTEN CONSENT OF ARCHITECT.

DWG TITLE:
ELEVATIONS

SCALE: AS NOTED	DATE:
SEAL & SIGNATURE	DWG NO: A-200.00
SHEET NO:	