




Geographic Index: 540753 617716
T.M.: 17-1-77.2, 17-1-76.21, 17-1-76.112, 17-1-76.111, 17-1-48, 17-1-39
On: 17-1-77.2, 17-1-76.21, 17-1-76.112, 17-1-76.111, 17-1-48, 17-1-39
Drawn by: LUG
Spell checked by:
Checked by:
W.O. No.: 21799, 25231
Layout: DETAILS
Drawing Name: SB21792DS_DETAILS_R19_V17

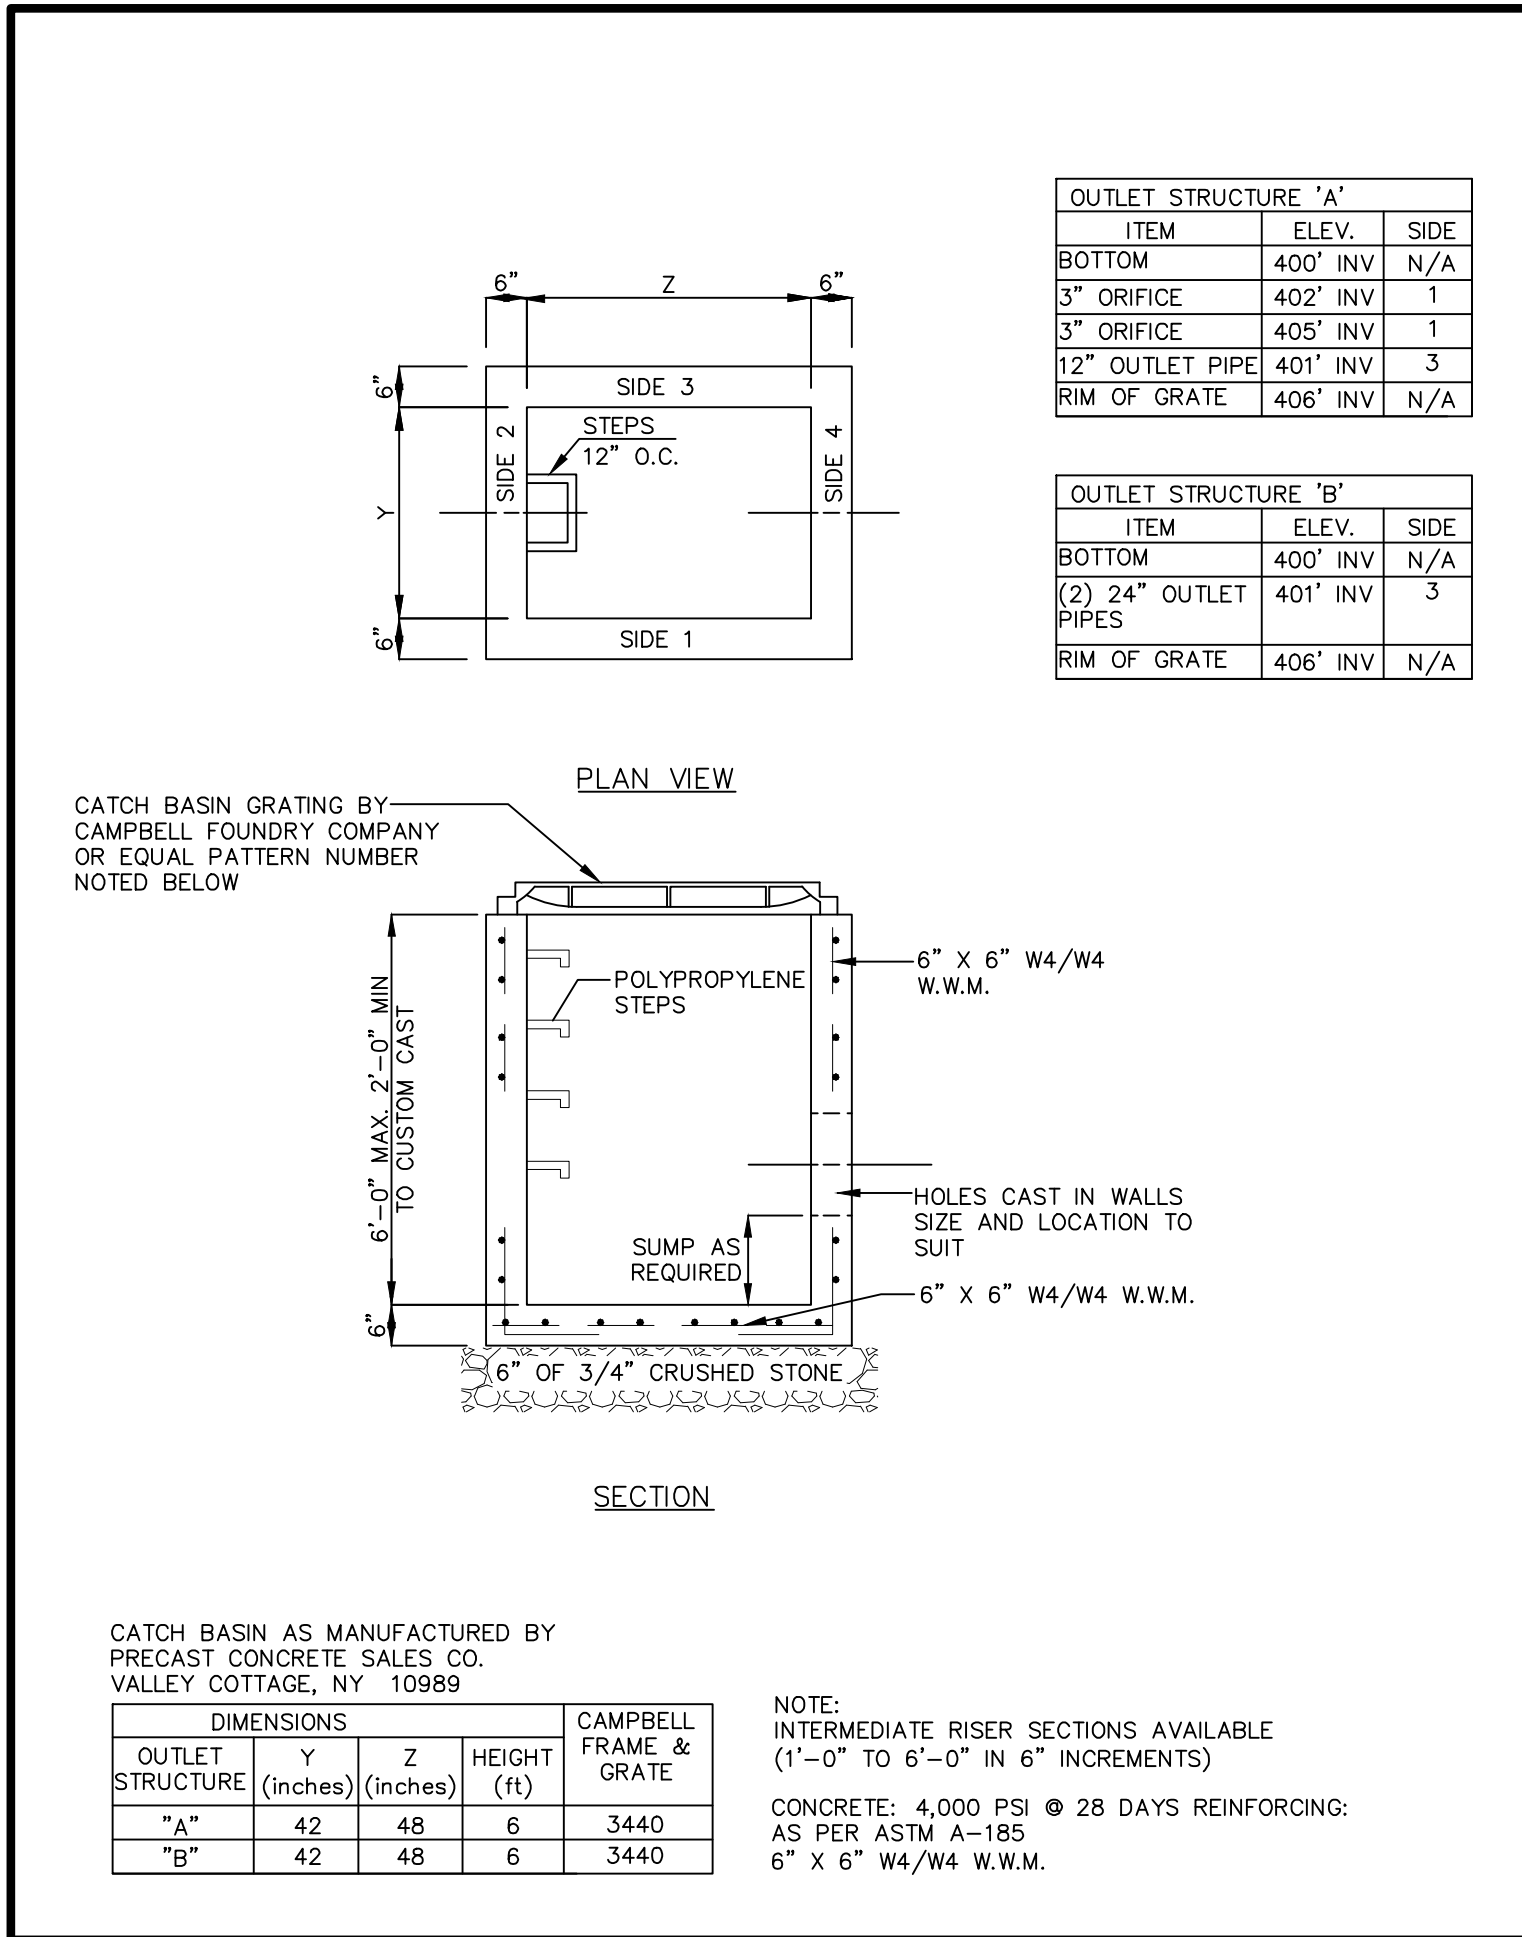


DR-043 OUTLET STRUCTURE DETAIL NOT TO SCALE

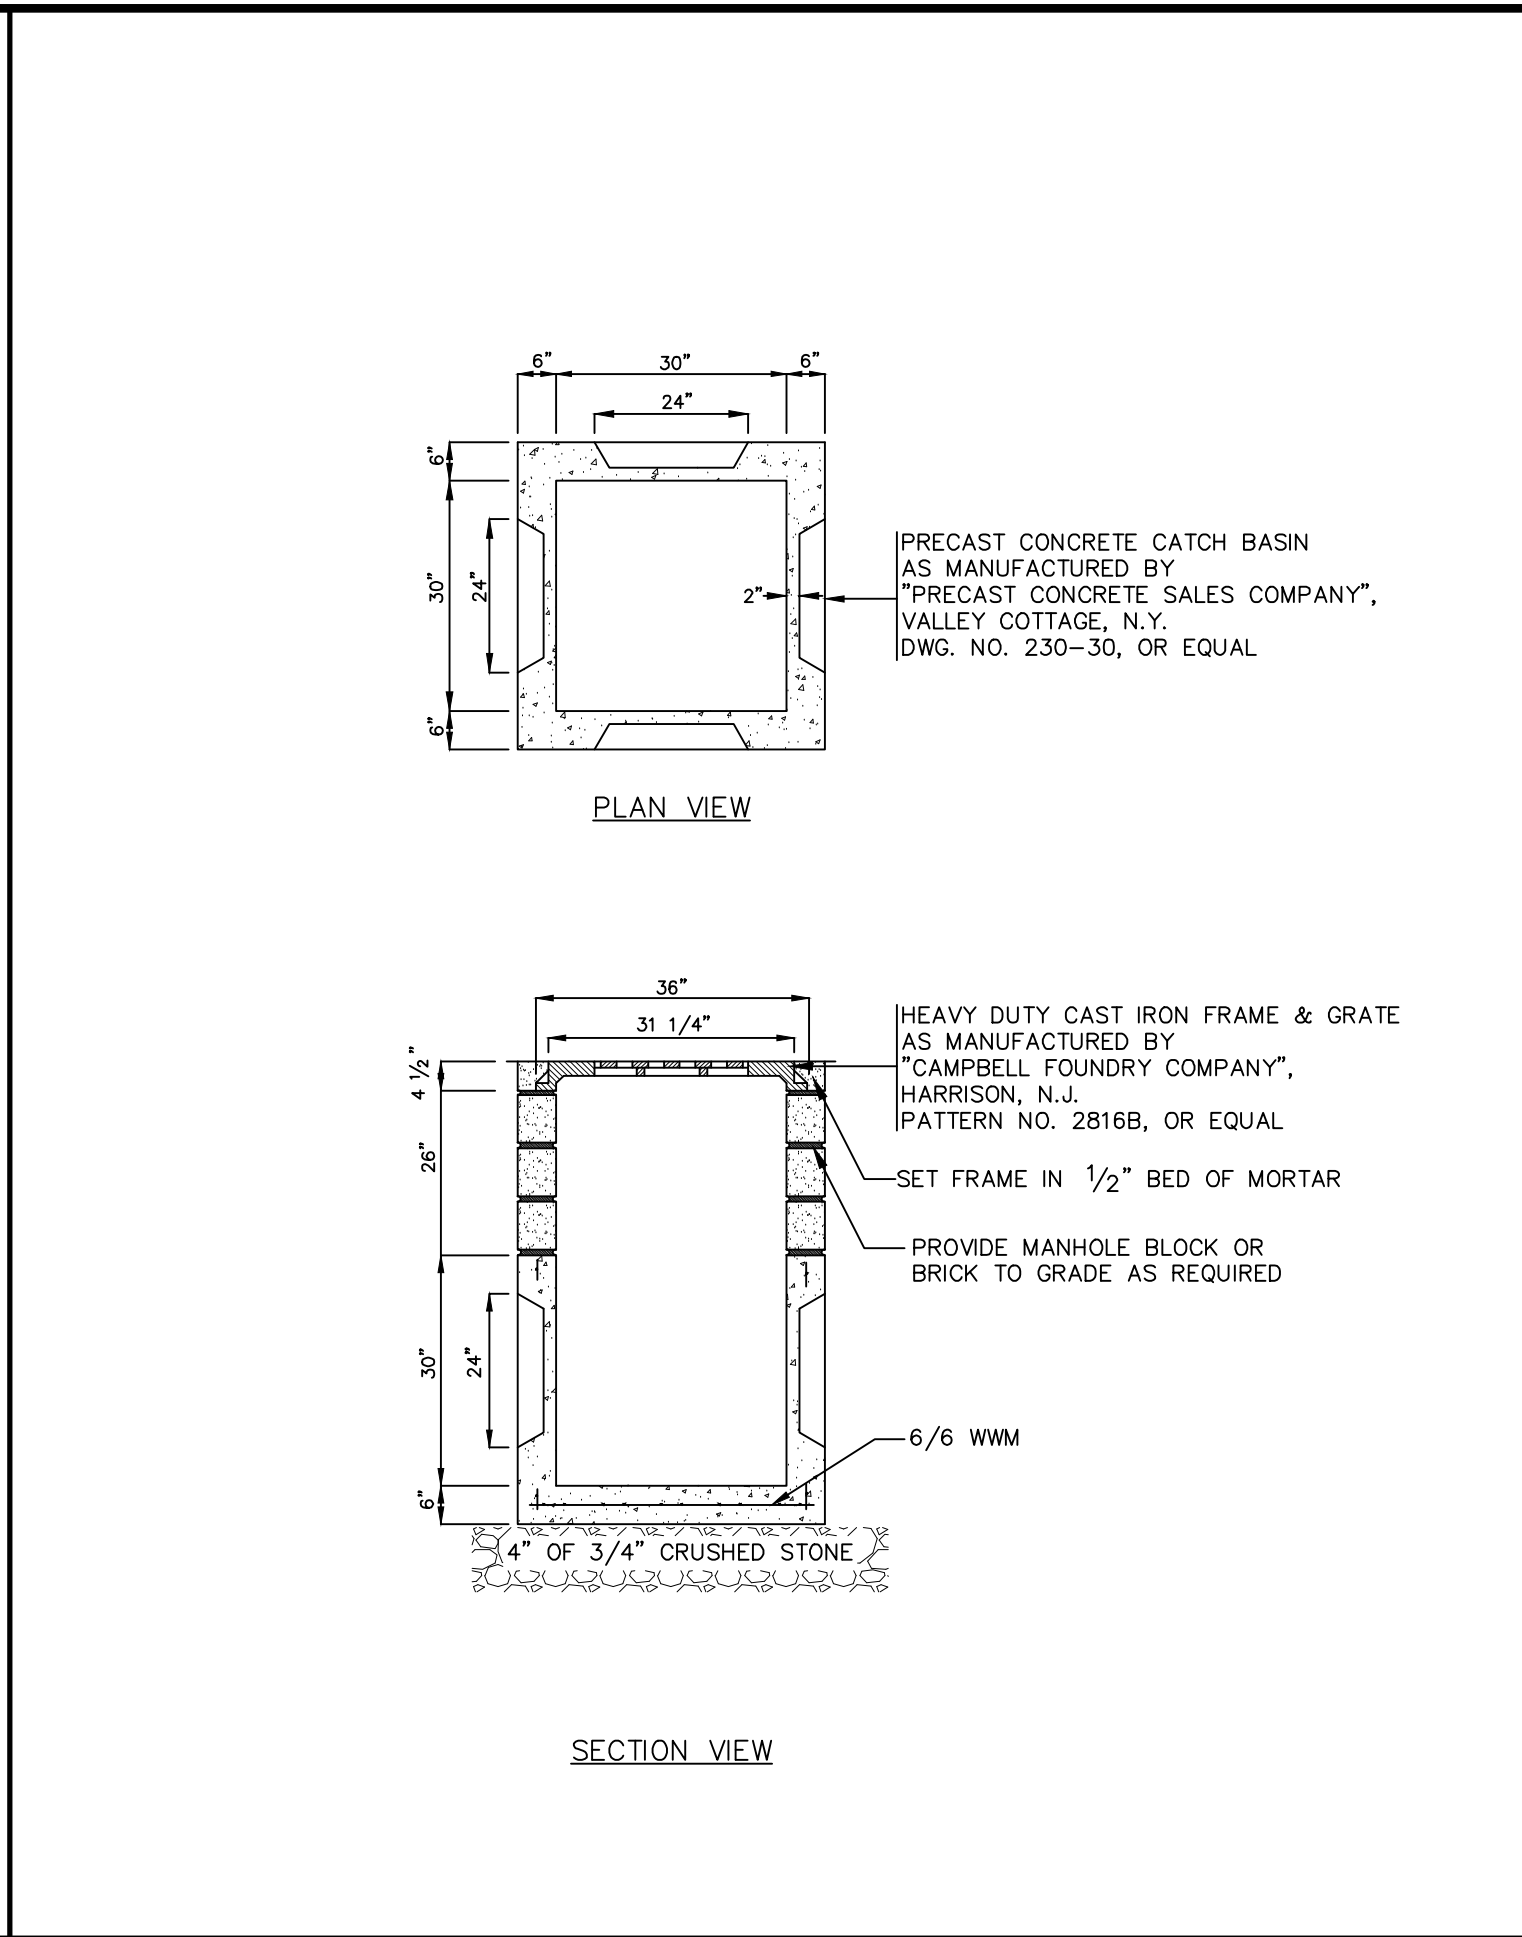


DR-071 CATCH BASIN "B" DETAIL NOT TO SCALE

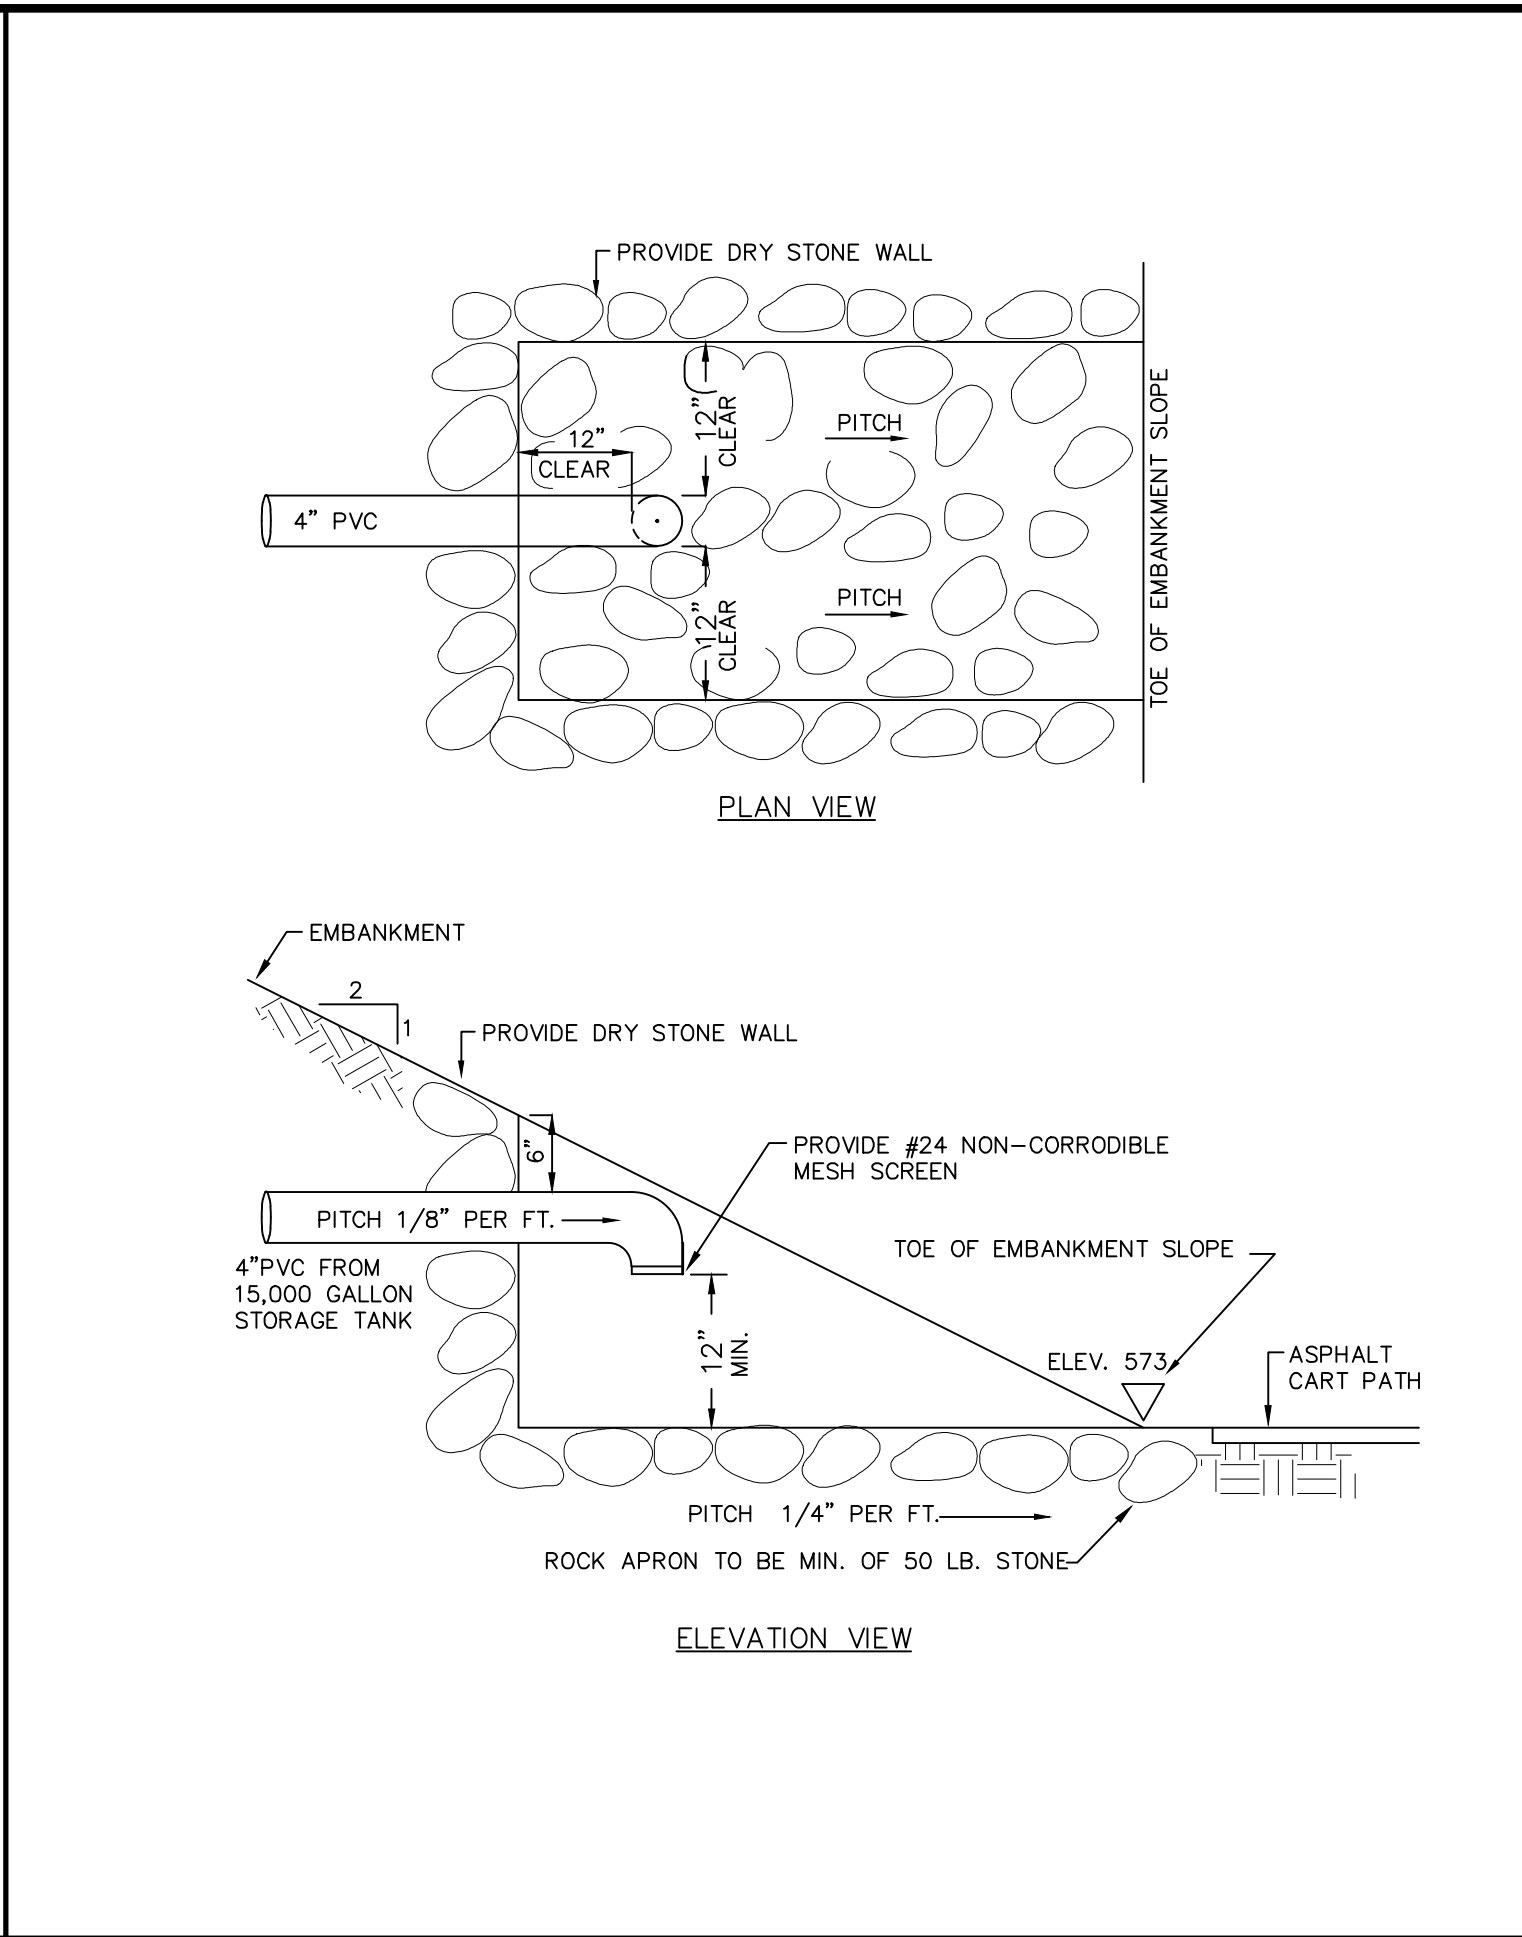



DR-044 OVERFLOW OUTLET DETAIL NOT TO SCALE

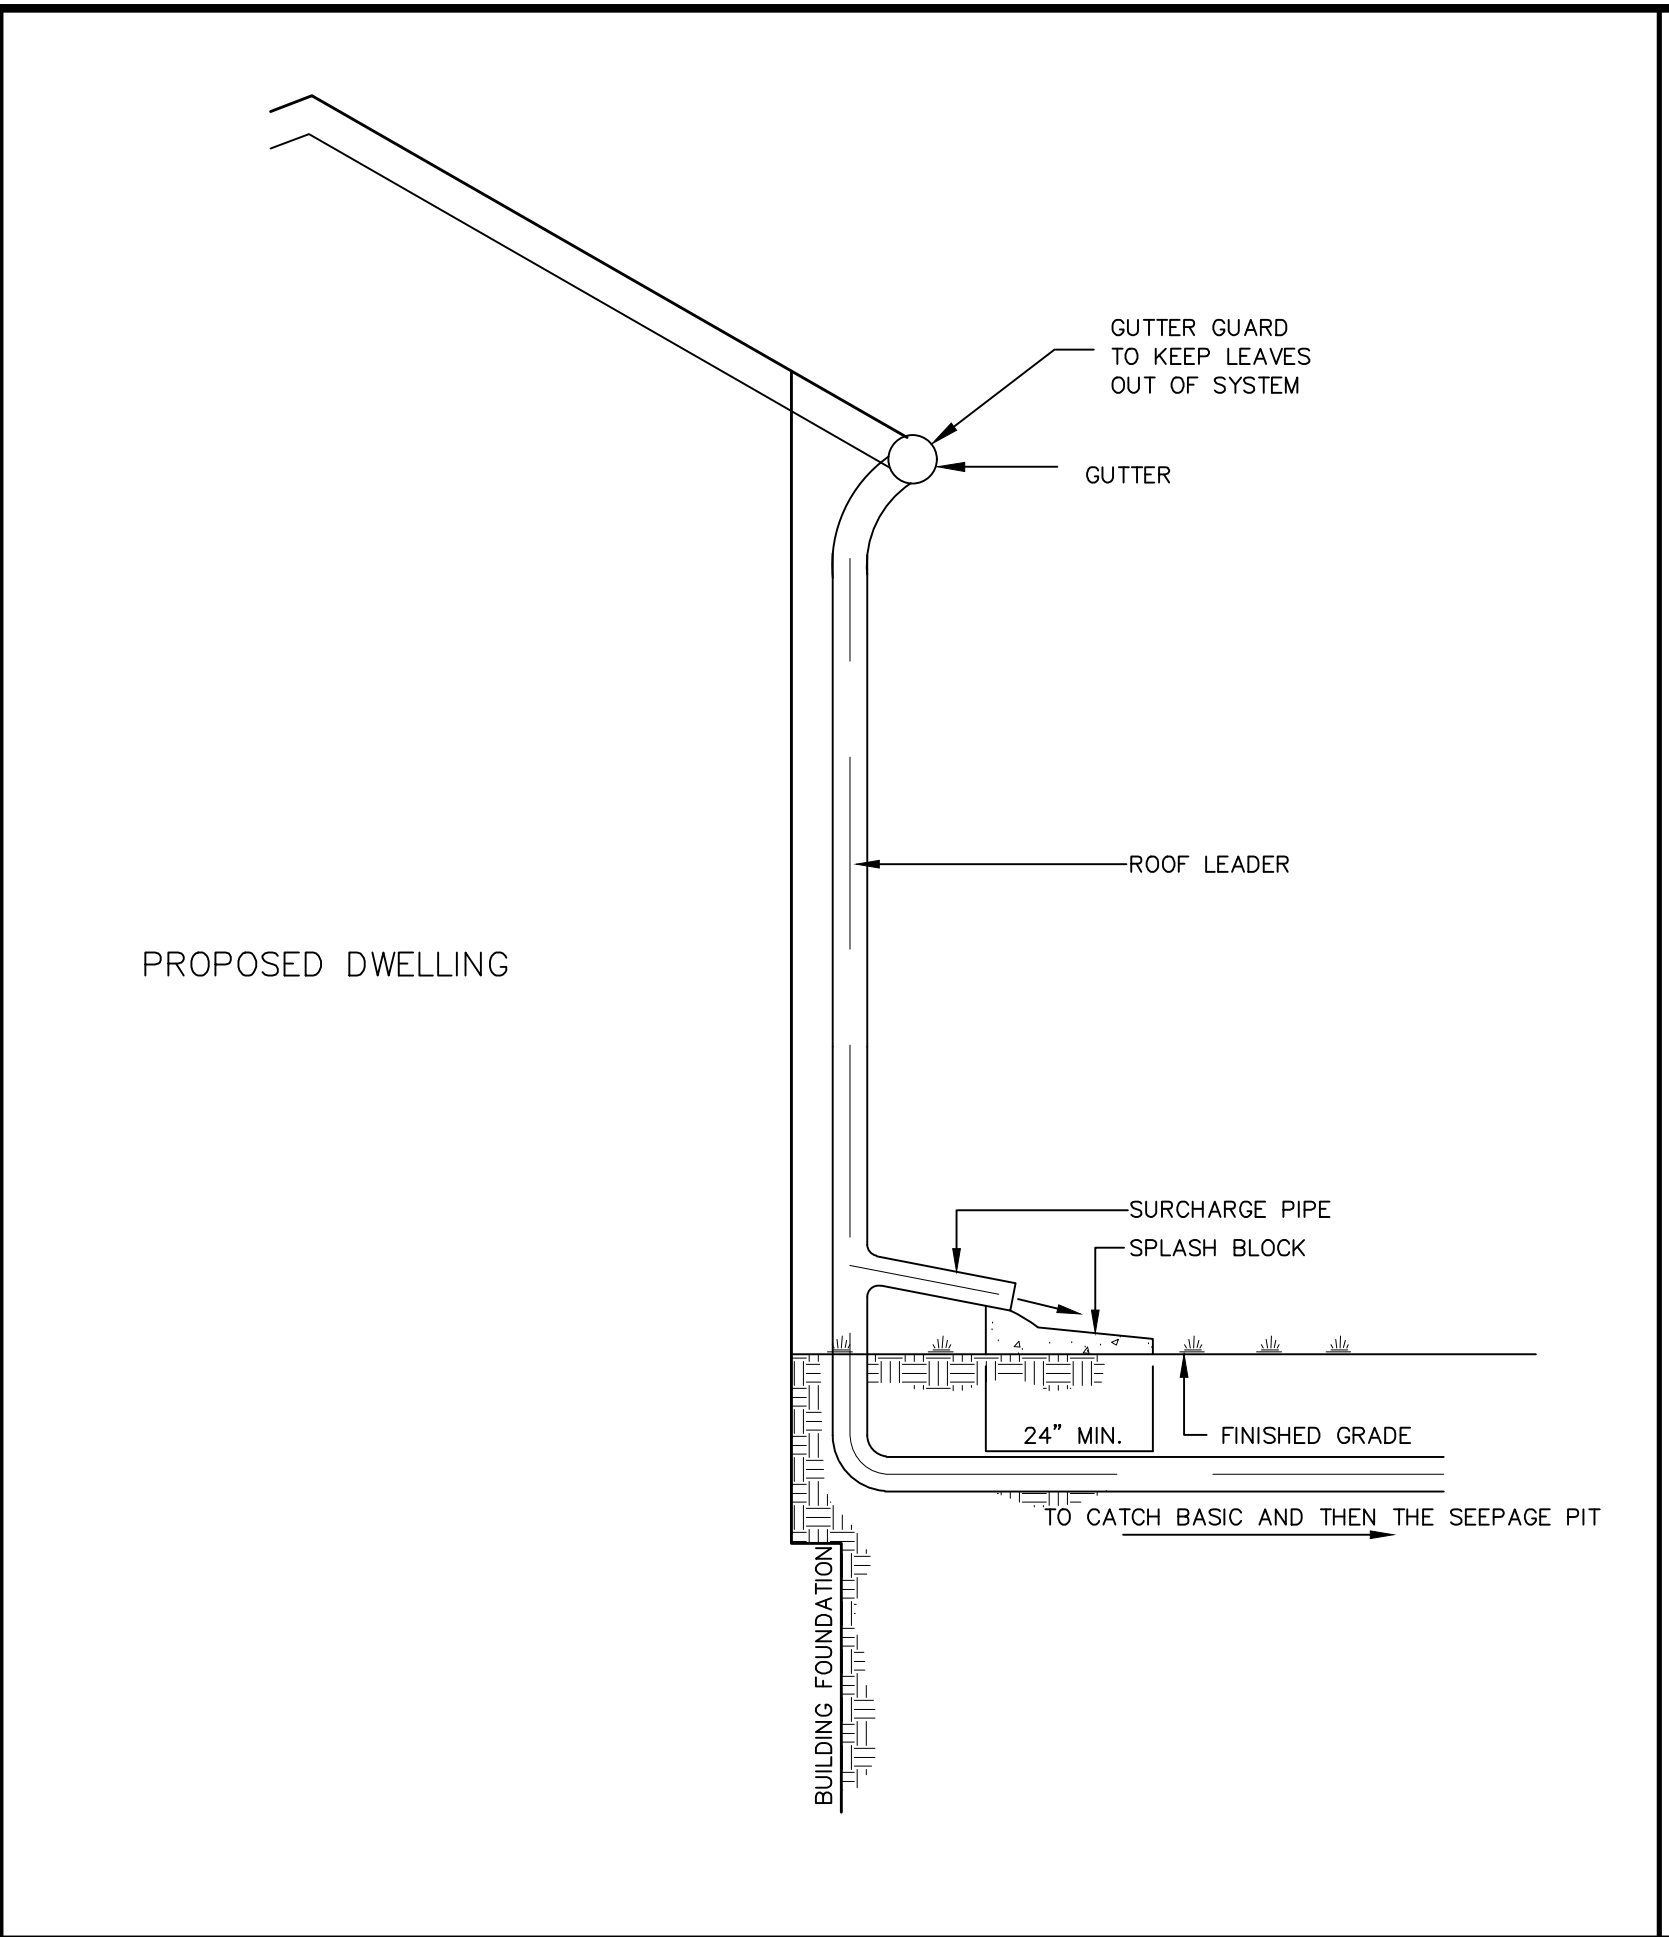

DR-029 ROOF LEADER DETAIL NOT TO SCALE

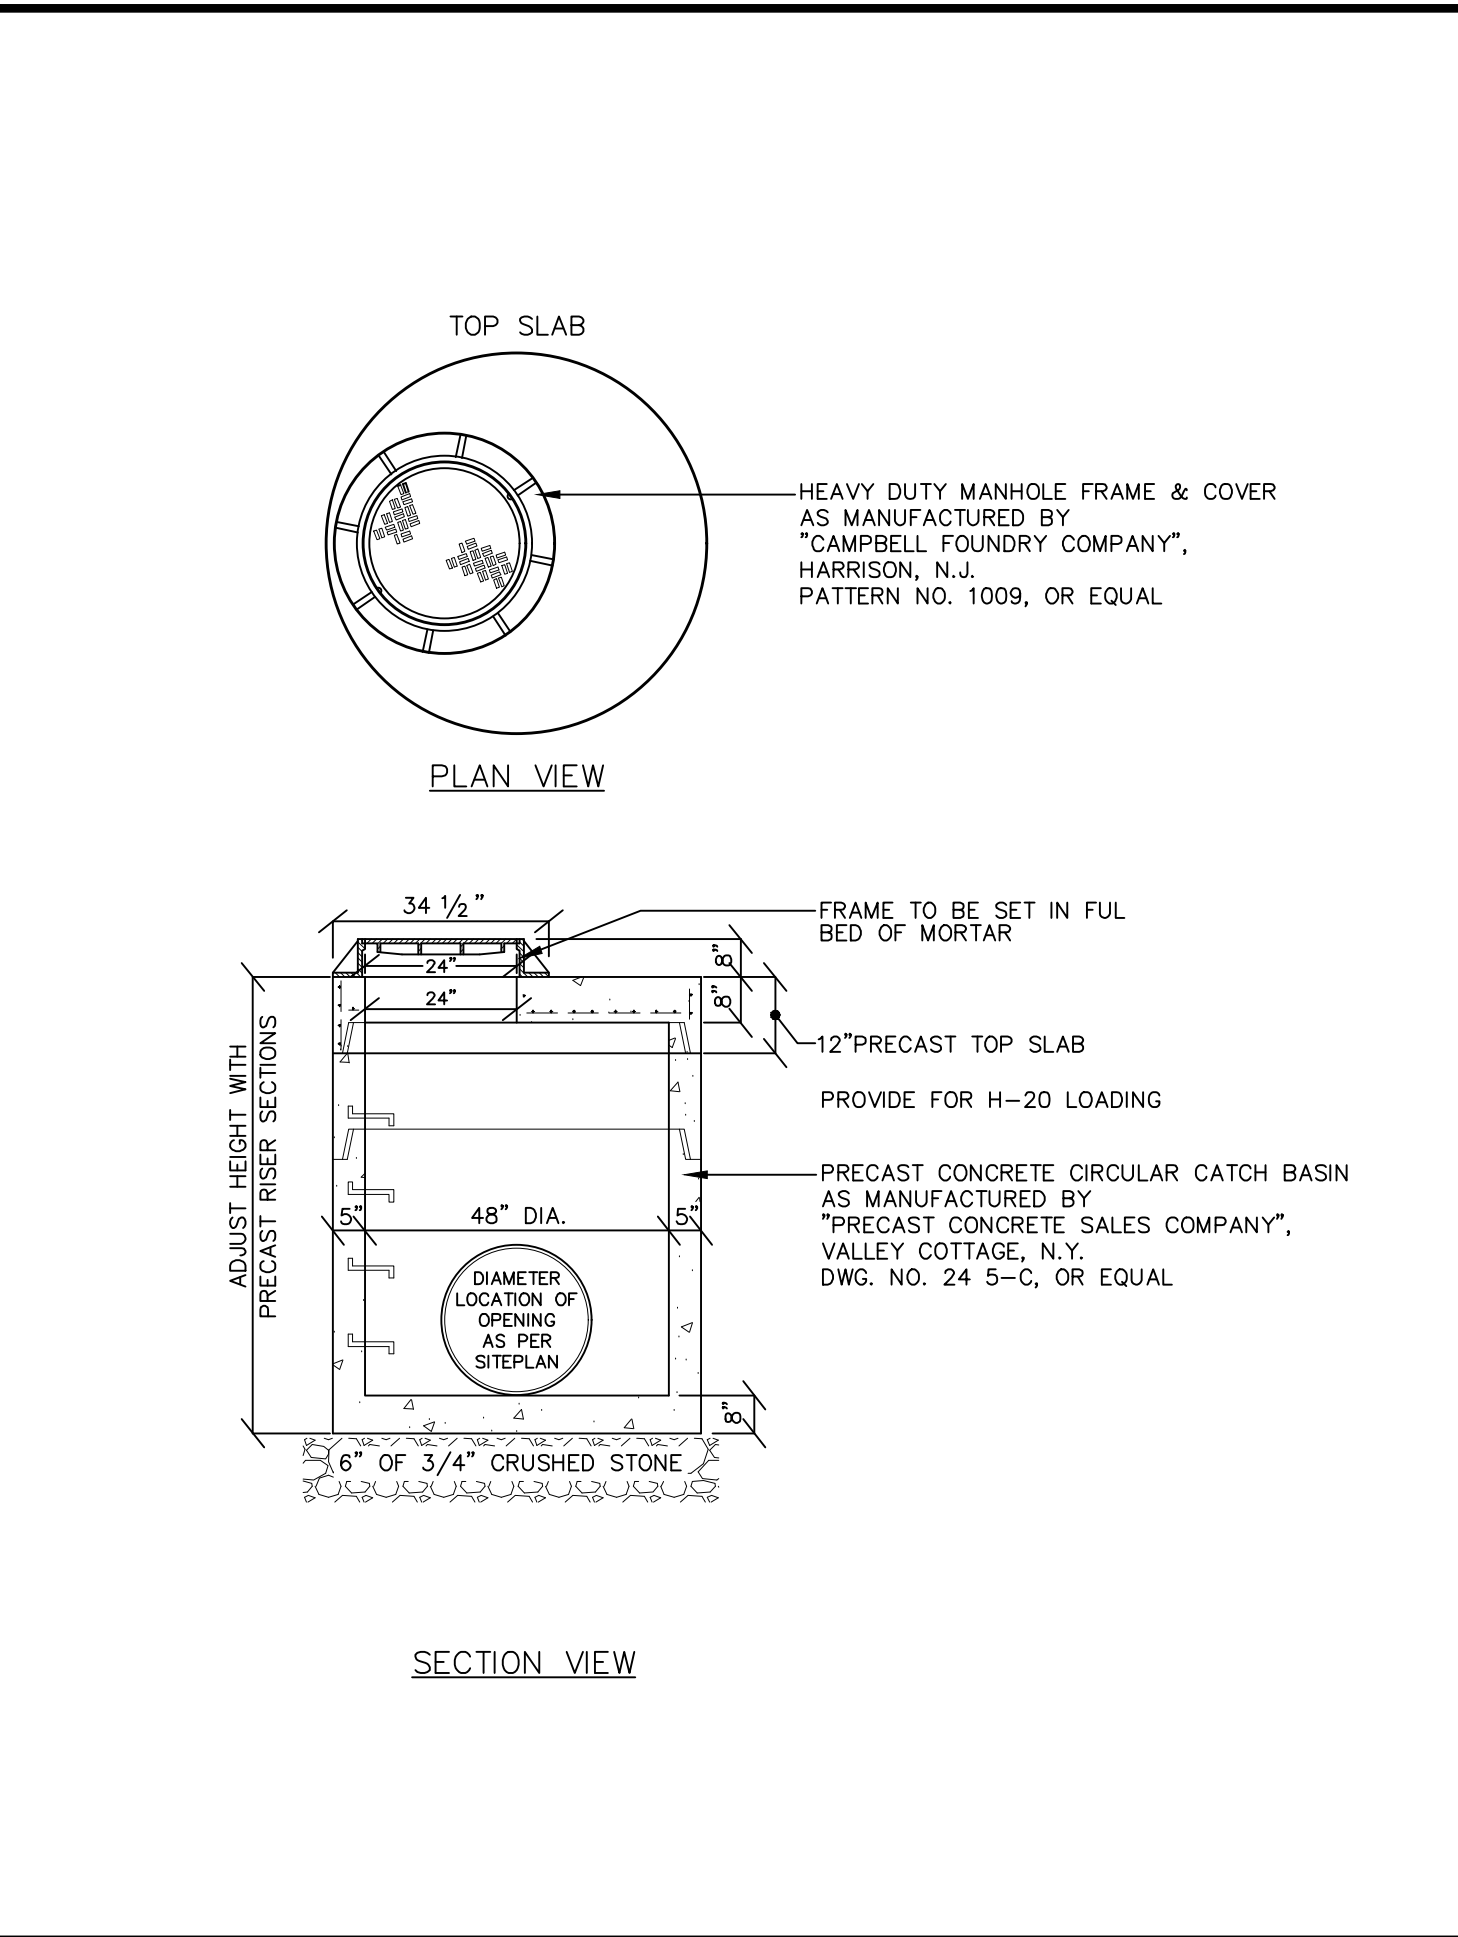

DR-029 DRAIN MANHOLE DETAIL NOT TO SCALE

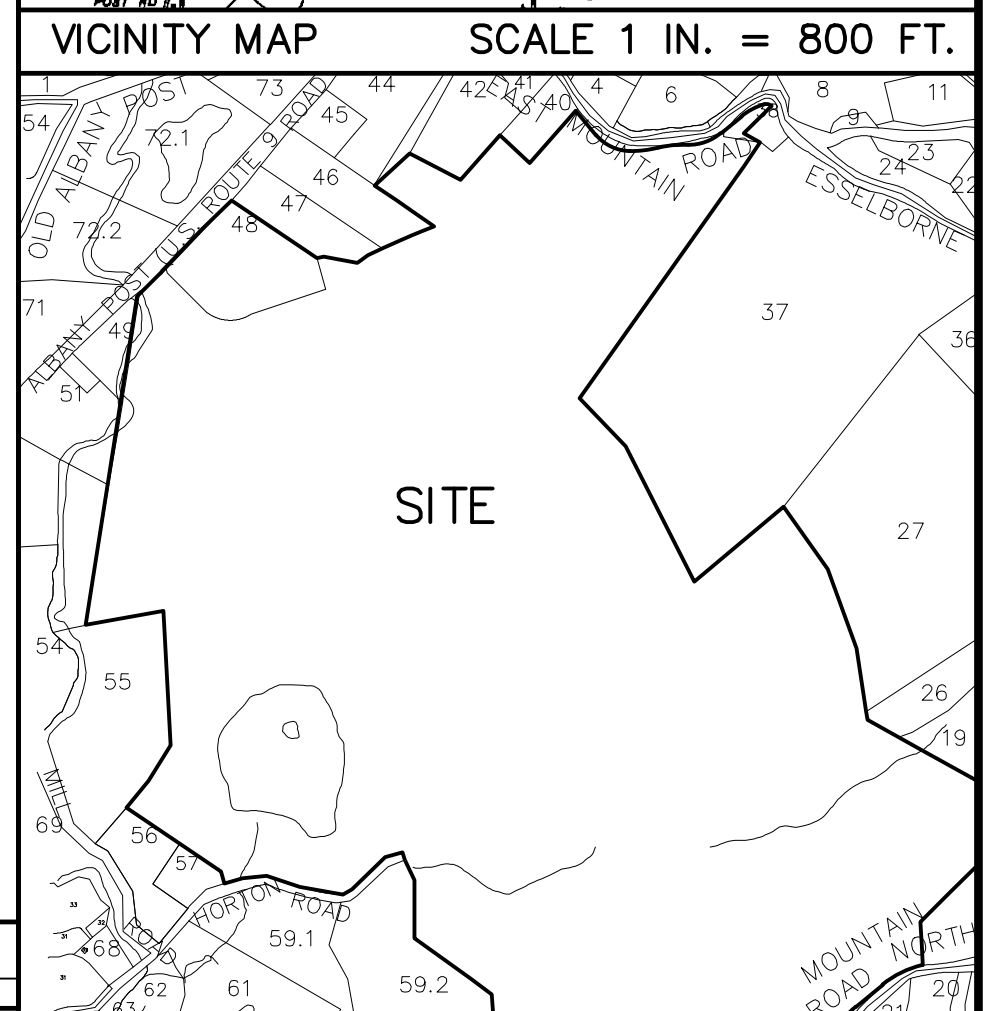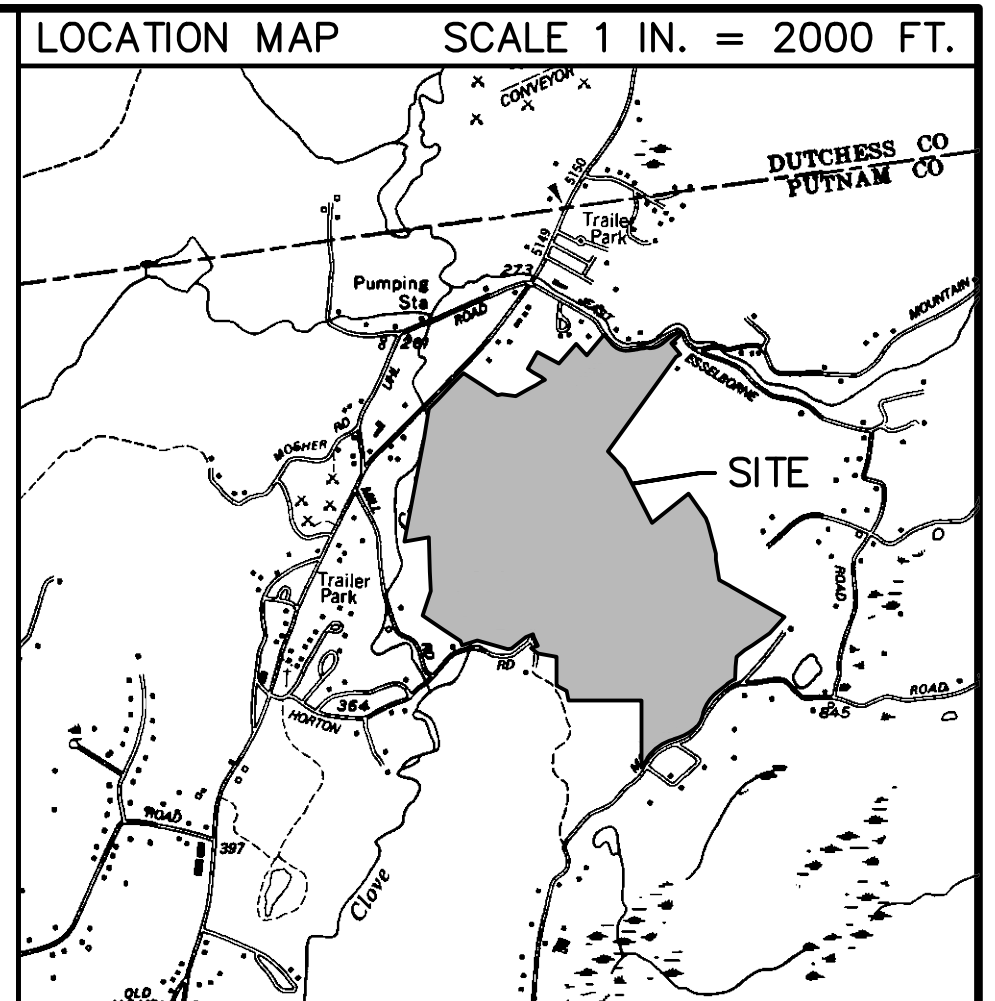

SITE DATA

TAX MAP NUMBER	SECTION	17	17	17	17	17	17
	BLOCK:	1	1	1	1	1	1
	LOT:	39	48	76.111	76.112	76.21	77.2

REVISIONS

DATE	REVISION	DESCRIPTION
04/15/2021	R01	Original Drawing
03/03/2022	R16	FEIS RESPONSES
	R19	FEIS RESPONSES

UNDERGROUND WARNING - NYS CODE RULE 753

NEW YORK STATE INDUSTRIAL CODE 53 REQUIRES EXCAVATORS TO CALL DIG SAFELY NEW YORK, INC. (800-862-7862) FOR A MEMBER-UTILITY LOCATION REQUEST AT LEAST TWO (2) WORKING DAYS, BUT NOT MORE THAN TEN (10) WORKING DAYS BEFORE ANY EXCAVATION OR DEMOLITION STARTS, REGARDLESS OF LOCATION. NOT ALL UTILITIES AND MUNICIPALITIES ARE MEMBERS OF DIG SAFELY NEW YORK, INC., AND NON-MEMBER UTILITY OPERATORS MUST BE CONTACTED DIRECTLY.

WARNING STAMP

ALTERATION OF THIS DOCUMENT, IN ANY WAY, BY ANY PERSON NOT UNDER THE DIRECTION OF A LICENSED PROFESSIONAL ENGINEER OR LAND SURVEYOR, AS APPROPRIATE, IS A VIOLATION OF THE EDUCATION LAW OF THE STATE OF NEW YORK.

PROJECT LOCATION

ROUTE 9, HORTON ROAD, E MT ROAD N TOWN OF PHILIPSTOWN COUNTY OF PUTNAM STATE OF NEW YORK

PROPERTY OWNER

HORTON ROAD LLC 315 EAST 91ST STREET UNIT 2S NEW YORK, NY 10128

APPLICANT

HORTON ROAD LLC 315 EAST 91ST STREET UNIT 2S NEW YORK, NY 10128

PROJECT DESCRIPTION

24 LOT CONSERVATION SUB-DIVISION.

PLAN SET PREPARED FOR HUDSON HIGHLANDS RESERVE PRELIMINARY PLAN OF DETAILS

SCALE: AS SHOWN

PRINTED February 28, 2022

BADEY & WATSON Surveying & Engineering, D.P.C.


LICENSE No. 103021

COPYRIGHT 2022 BY BADEY & WATSON, SURVEYING & ENGINEERING, D.P.C.


3063 Route 9 Cold Spring, NY 10516 www.BadeyWatson.com

845.265.9217 877.5.141993 (Toll Free)

SHEET 18 OF 19

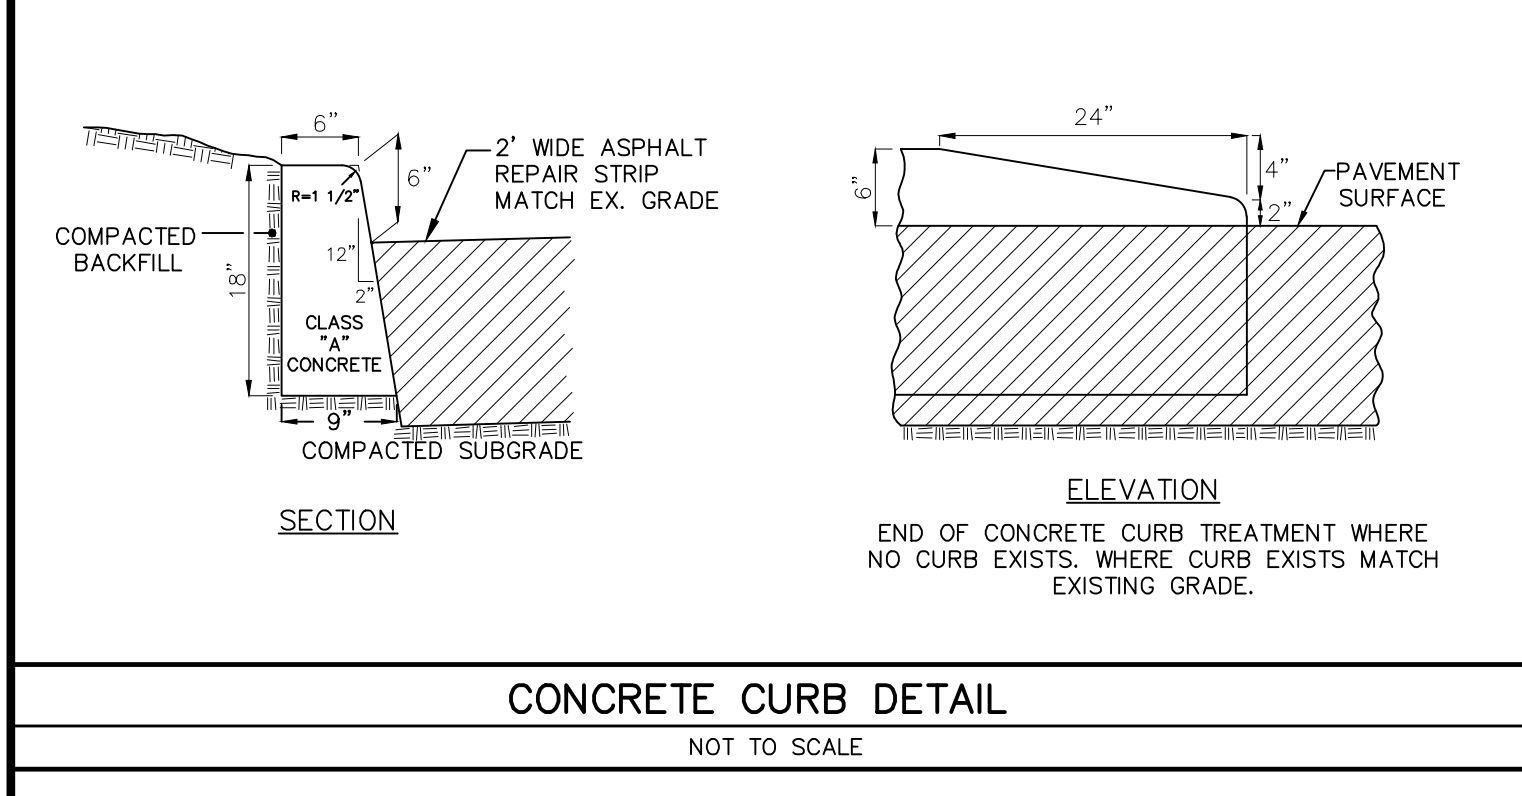

DR-026 TYPICAL HEADWALL DETAIL NOT TO SCALE

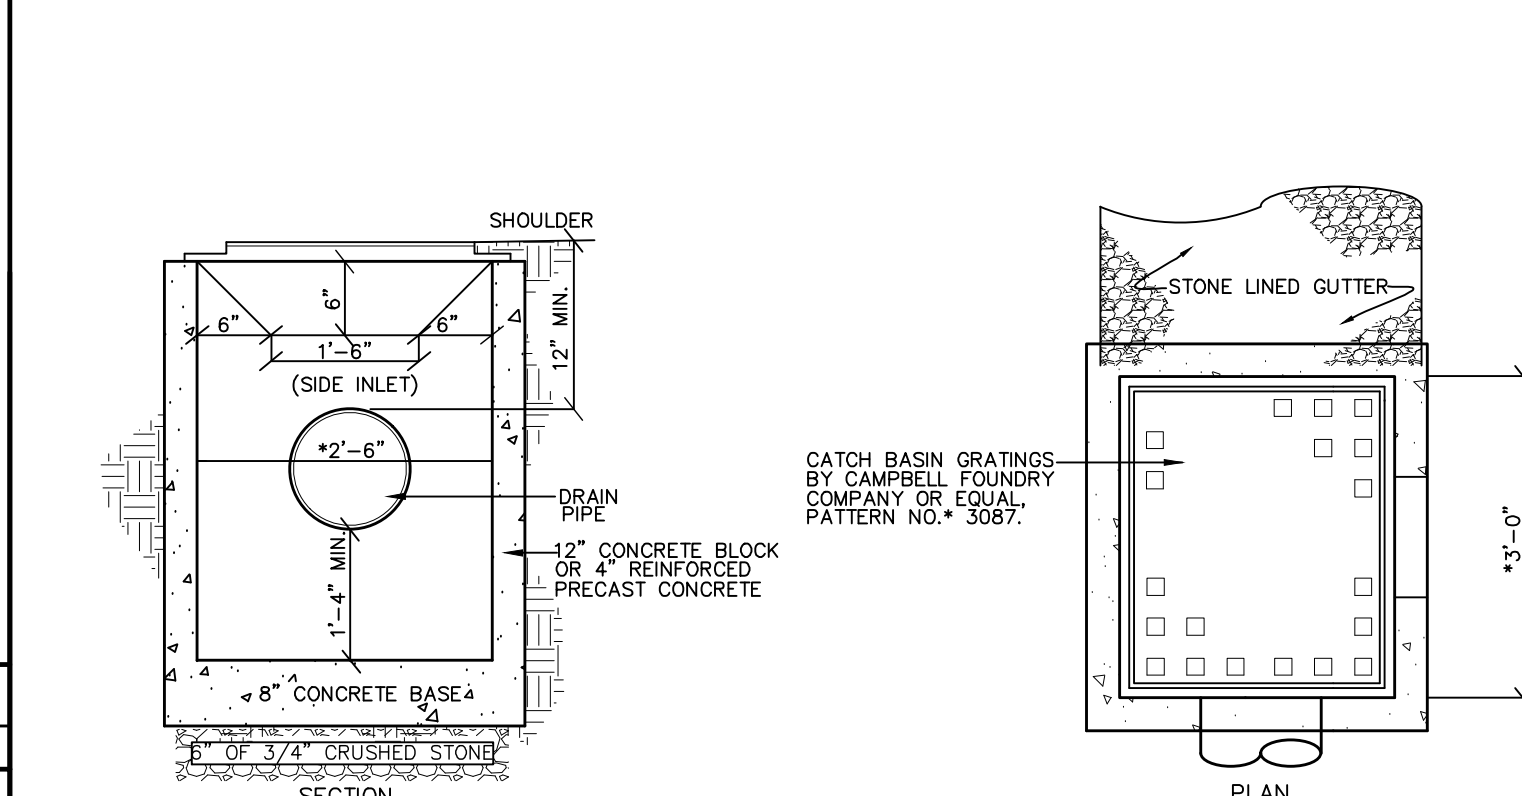

DR-002 INFILTRATION RAIN GARDEN WITH PLANTING SOIL NOT TO SCALE



DR-002 INFILTRATION RAIN GARDEN WITH PLANTING SOIL NOT TO SCALE



DR-002 TYPICAL TRENCH CROSS-SECTION (N.T.S.)



DR-026 TYPICAL HEADWALL DETAIL NOT TO SCALE

PRELIMINARY

PRINTED February 28, 2022

BADEY & WATSON Surveying & Engineering, D.P.C.

LICENSE No. 103021

COPYRIGHT 2022 BY BADEY & WATSON, SURVEYING & ENGINEERING, D.P.C.

3063 Route 9 Cold Spring, NY 10516 www.BadeyWatson.com

845.265.9217 877.5.141993 (Toll Free)

SHEET 18 OF 19

FILE No. 20-154