





FRONT ELEVATION - OPTION A

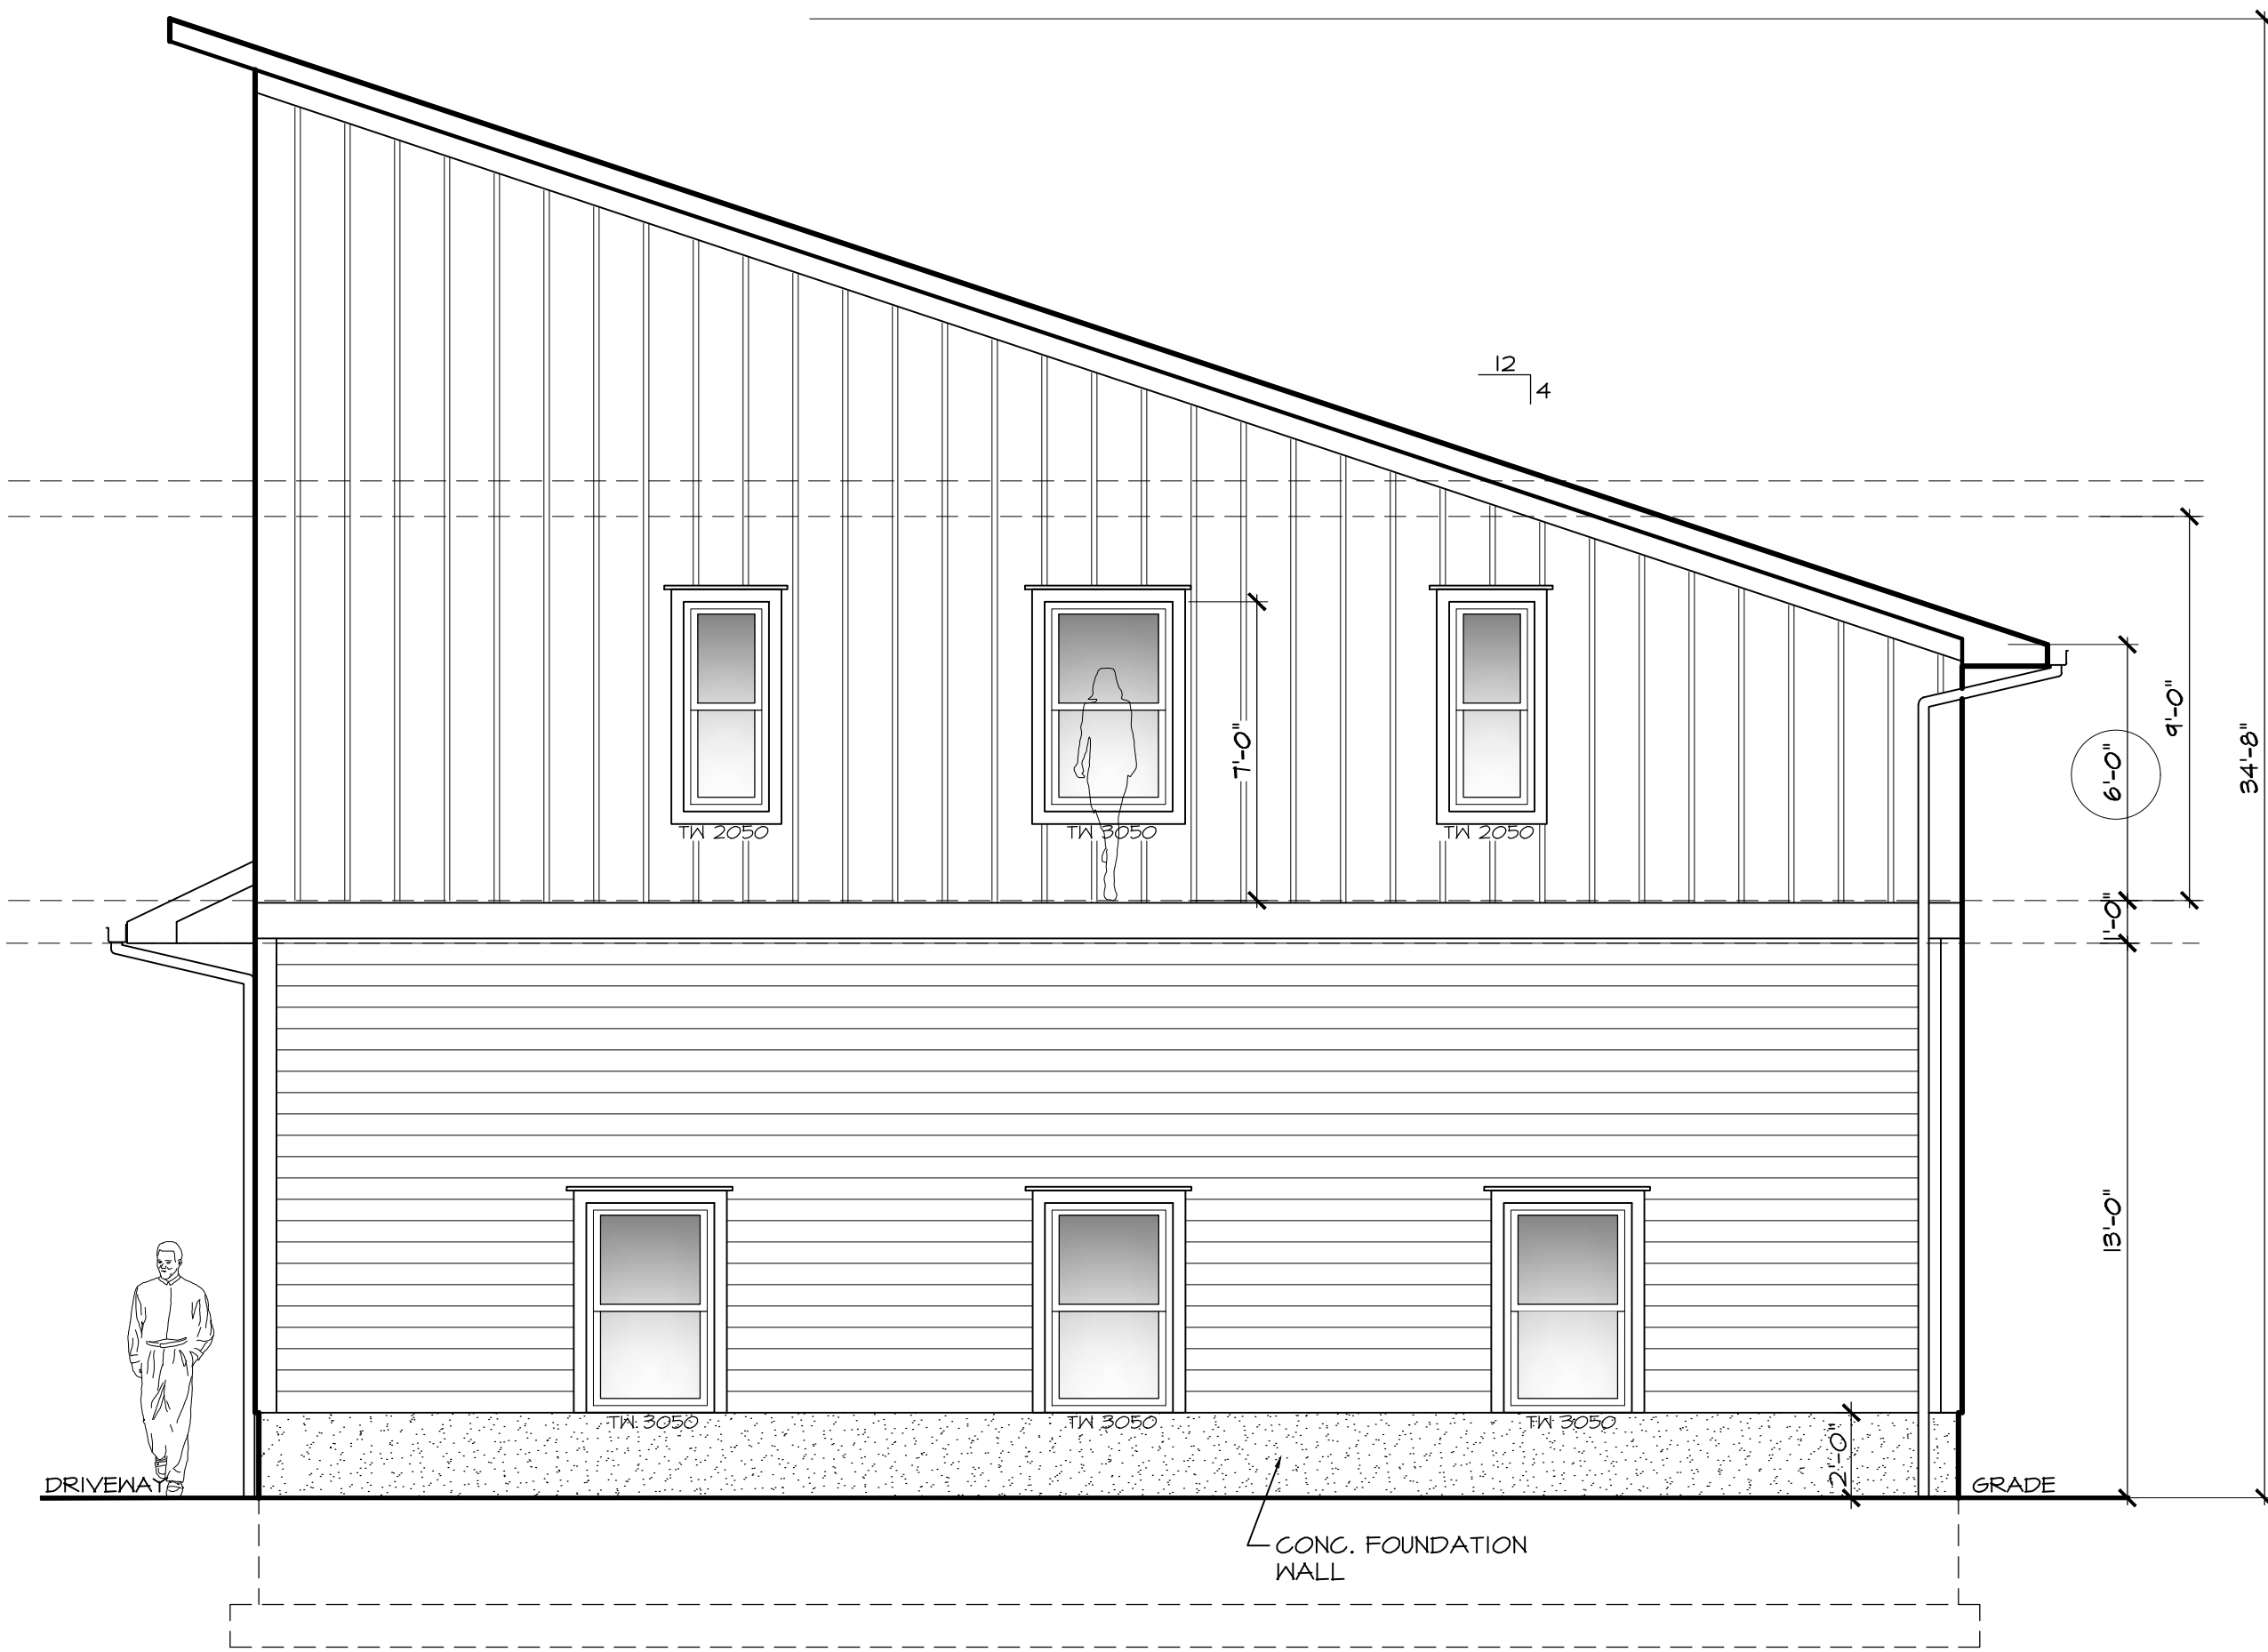

RIGHT ELEVATION - OPTION A



FRONT ELEVATION - OPTION B

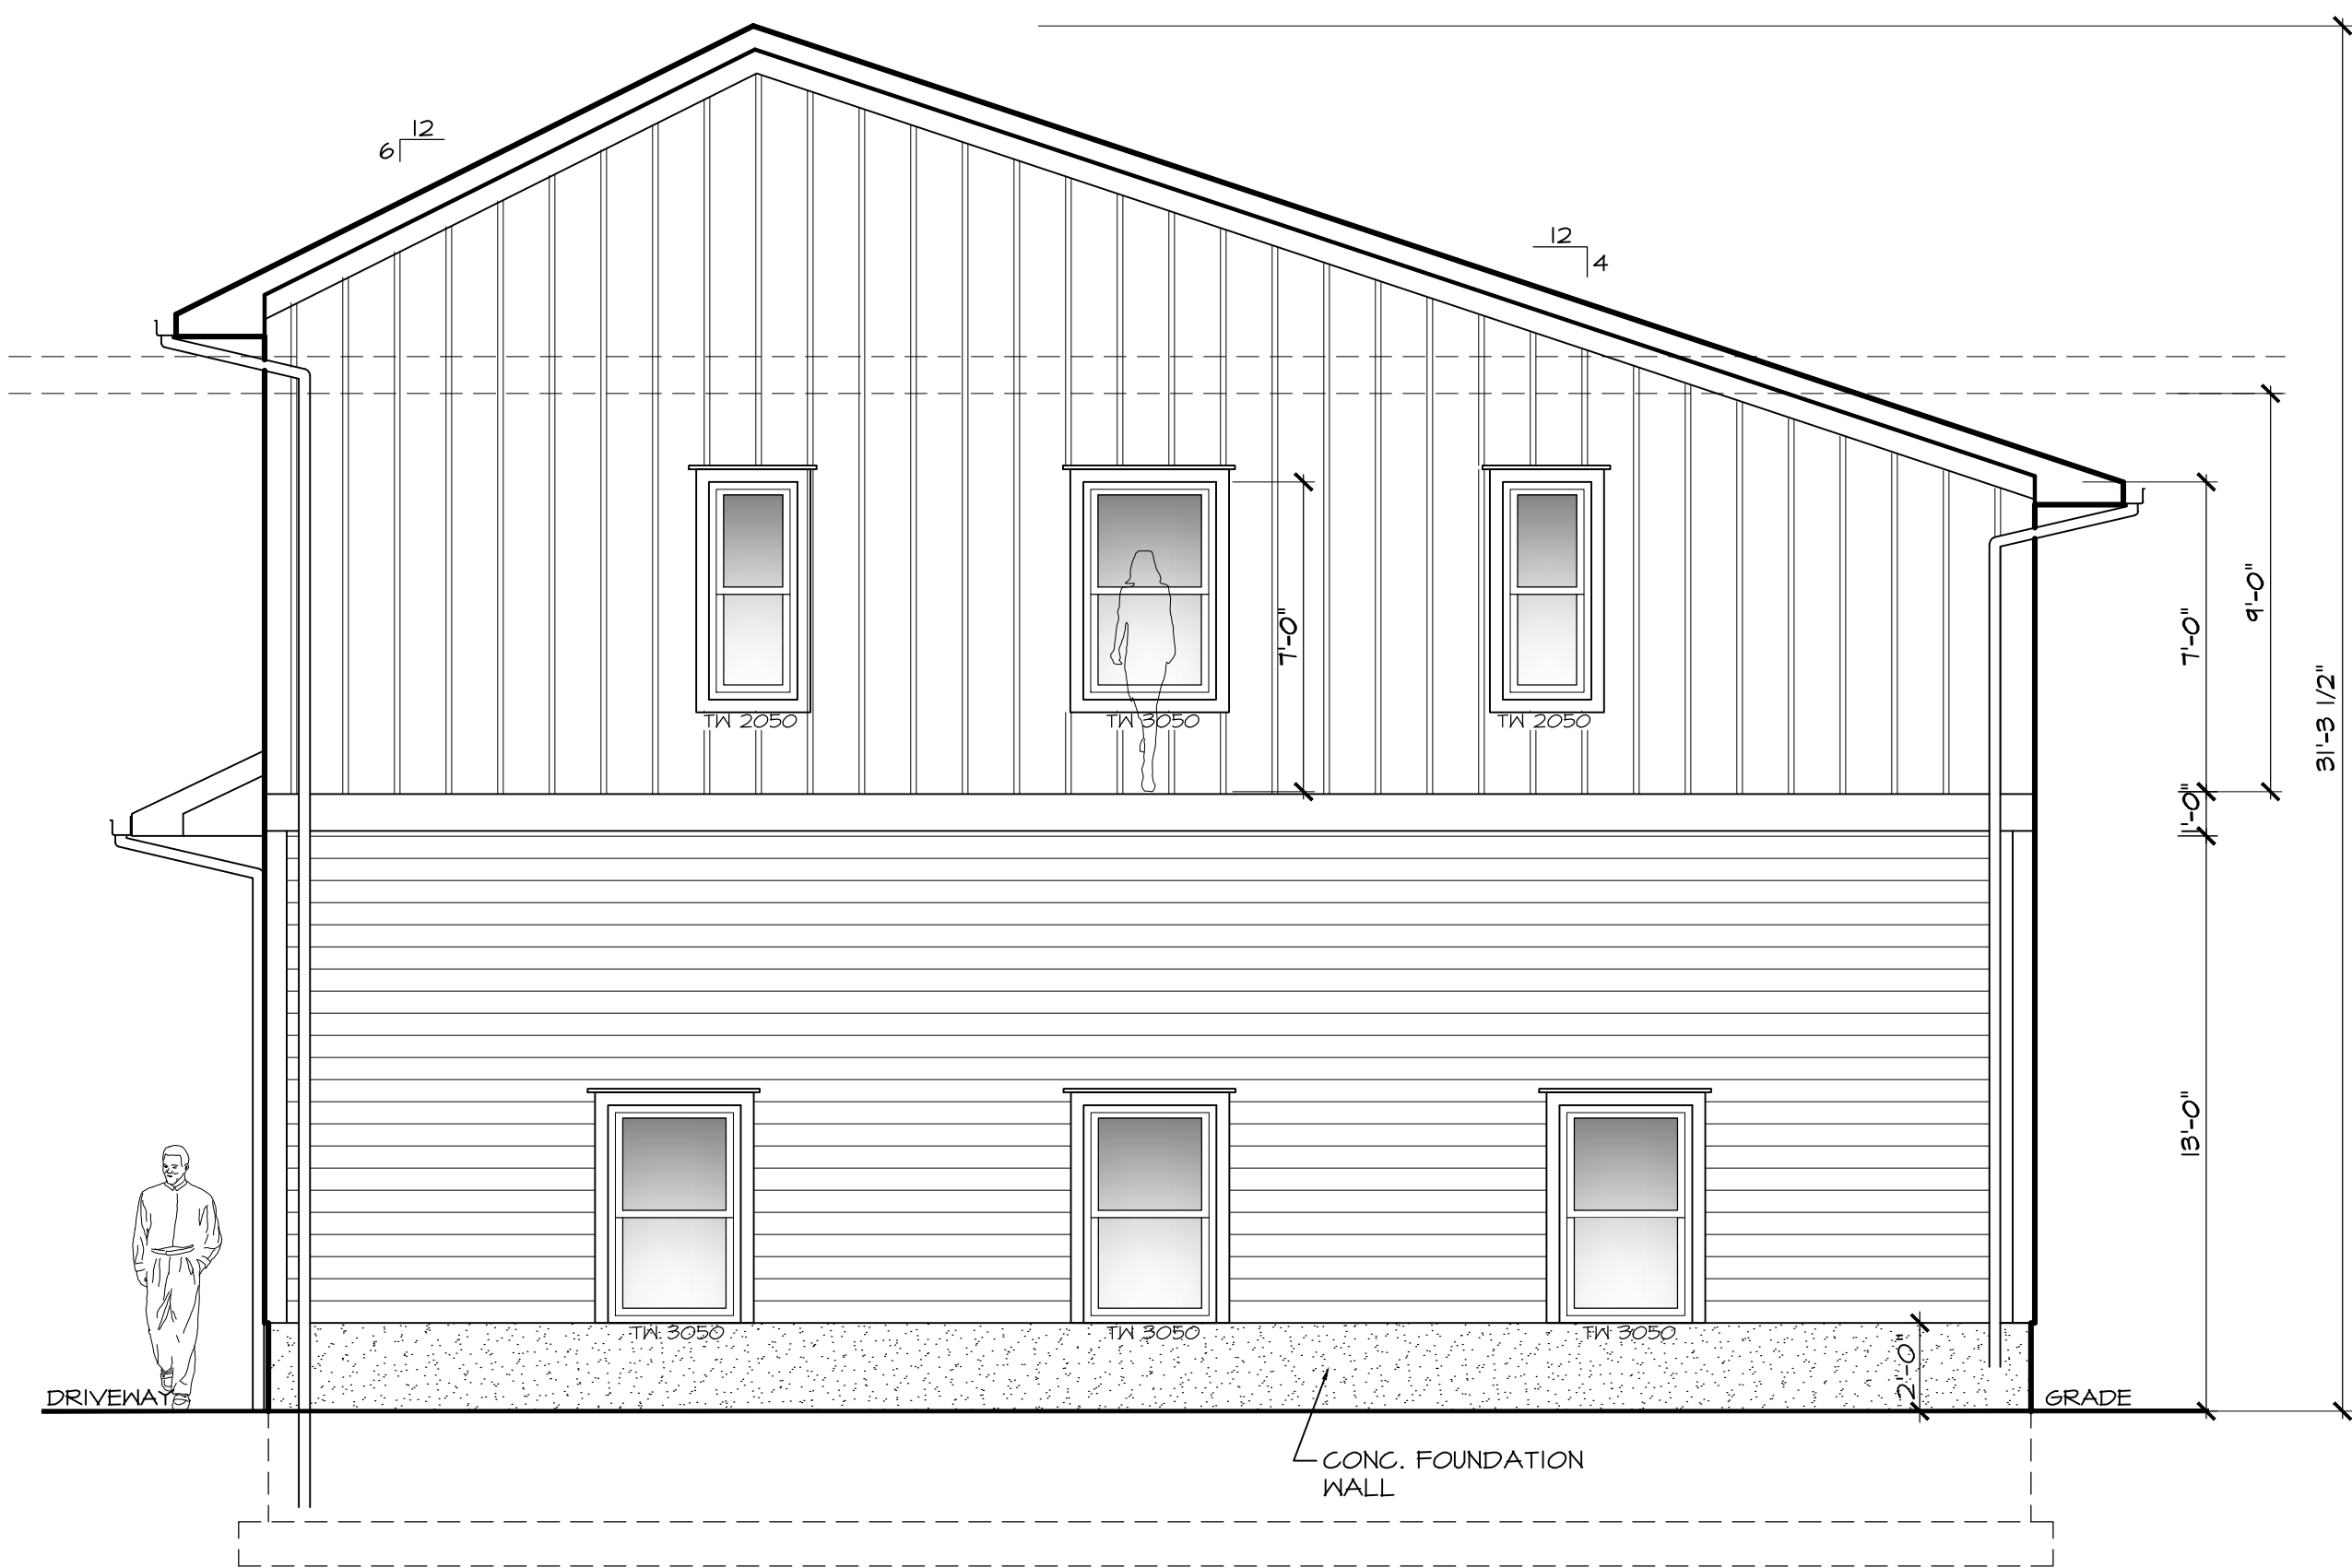

RIGHT ELEVATION - OPTION B