


T.M. : 49-4-51.14

W.O. NO. 25188 CHECKED BY MSM SPELL CHECKED BY MJC DRAWN BY MJC

DRAWING NAME: WL25188_R02_V17 LAYOUT: SHEET 2 OF 2

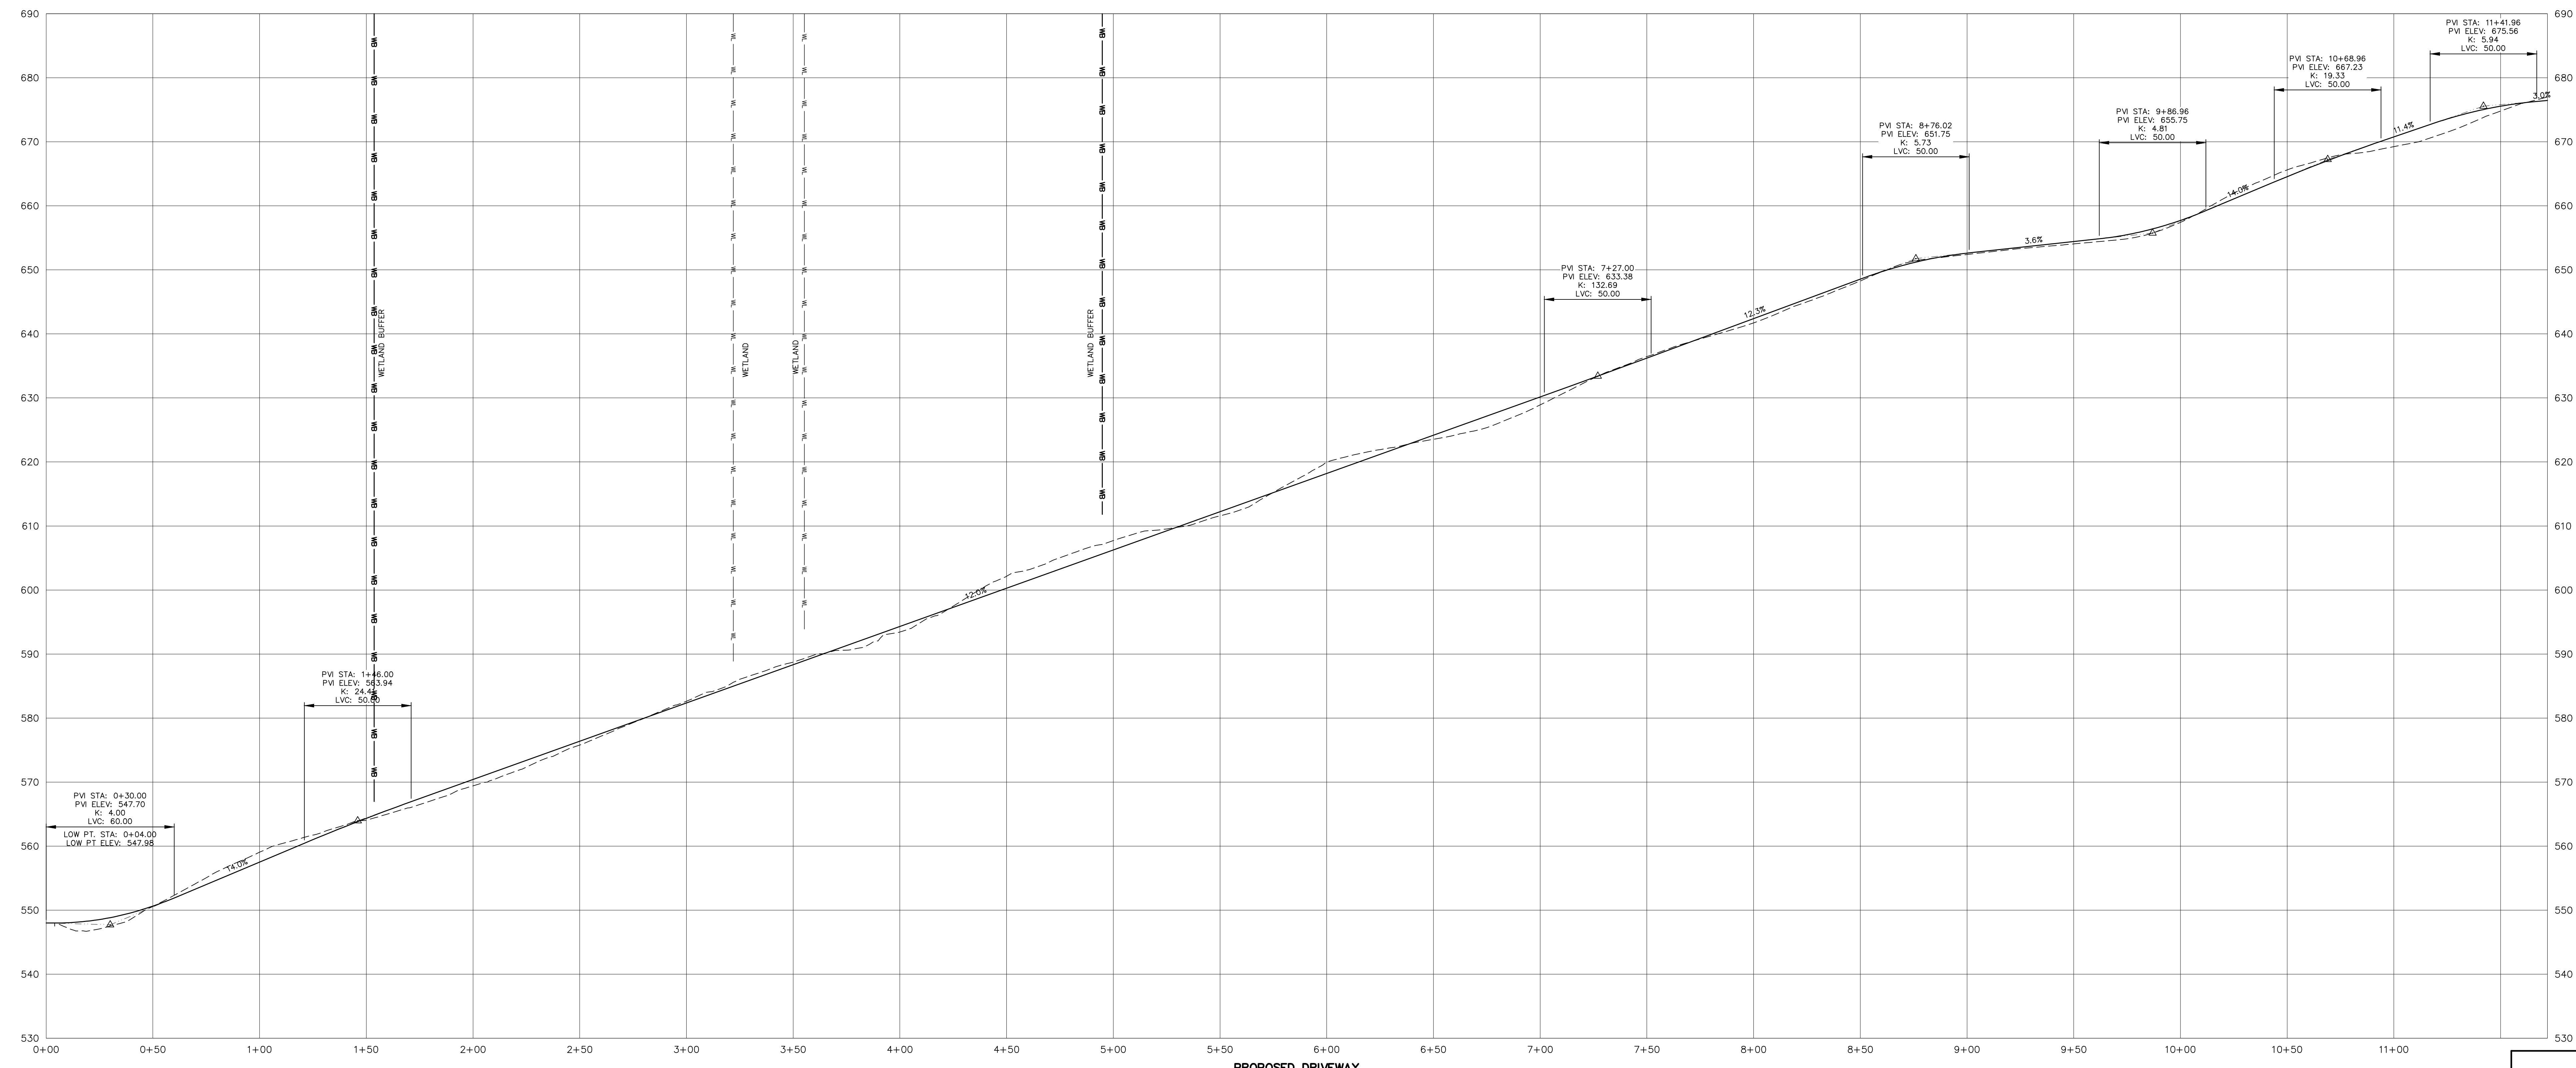

PROPOSED DRIVEWAY
SCALE: V:1"=10'
H:1"=30'

SITE DATA	
TAX MAP NUMBER	
SECTION	49
BLOCK	4
LOT	51.14

REVISIONS	
DATE	DESCRIPTION
03/17/21	ORIGINAL DRAWING

PROJECT LOCATION
80 JUSTINS WAY
TOWN OF PHILIPSTOWN
COUNTY OF PUTNAM
STATE OF NEW YORK

PROPERTY OWNER
RALPH KOOS
180 BEVERLY ROAD
MOUNT KISCO, NY 10549

APPLICANT
RALPH KOOS
180 BEVERLY ROAD
MOUNT KISCO, NY 10549

PROJECT DESCRIPTION
RESIDENTIAL LOT WITH EXISTING WETLANDS THAT A PROPOSED DRIVEWAY GOES THROUGH THE WETLAND

PRELIMINARY PLAN
PREPARED FOR
RALPH KOOS
PROFILE & DETAIL

SCALE : AS NOTED

PRINTED
March 17, 2021
BADEY & WATSON
Surveying & Engineering, P.C.
LICENSE No. 103021

UNDERGROUND 753WARNING-NYS CODE RULE
NEW YORK STATE INDUSTRIAL CODE 53 REQUIRES EXCAVATORS TO CALL DIG SAFELY NEW YORK, INC. (800-962-7962) FOR A MEMBER-UTILITY LOCATION REQUEST AT LEAST TWO (2) WORKING DAYS, BUT NOT MORE THAN TEN (10) WORKING DAYS BEFORE ANY EXCAVATION OR DEMOLITION STARTS, REGARDLESS OF LOCATION. NOT ALL UTILITIES AND MUNICIPALITIES ARE MEMBERS OF DIG SAFELY NEW YORK, INC. AND NON-MEMBER UTILITY OPERATORS MUST BE CONTACTED DIRECTLY.

WARNING STAMP
ALTERATION OF THIS DOCUMENT, IN ANY WAY, BY ANY PERSON NOT UNDER THE DIRECTION OF A LICENSED PROFESSIONAL ENGINEER OR LAND SURVEYOR, AS APPROPRIATE, IS A VIOLATION OF THE EDUCATION LAW OF THE STATE OF NEW YORK

BADEY & WATSON
Surveying & Engineering, P.C.
3063 Route 9
Cold Spring, NY 10516
www.Badey-Watson.com
845.365.9317
845.365.4128 (Fax)
877.3.141993 (Toll Free)

