
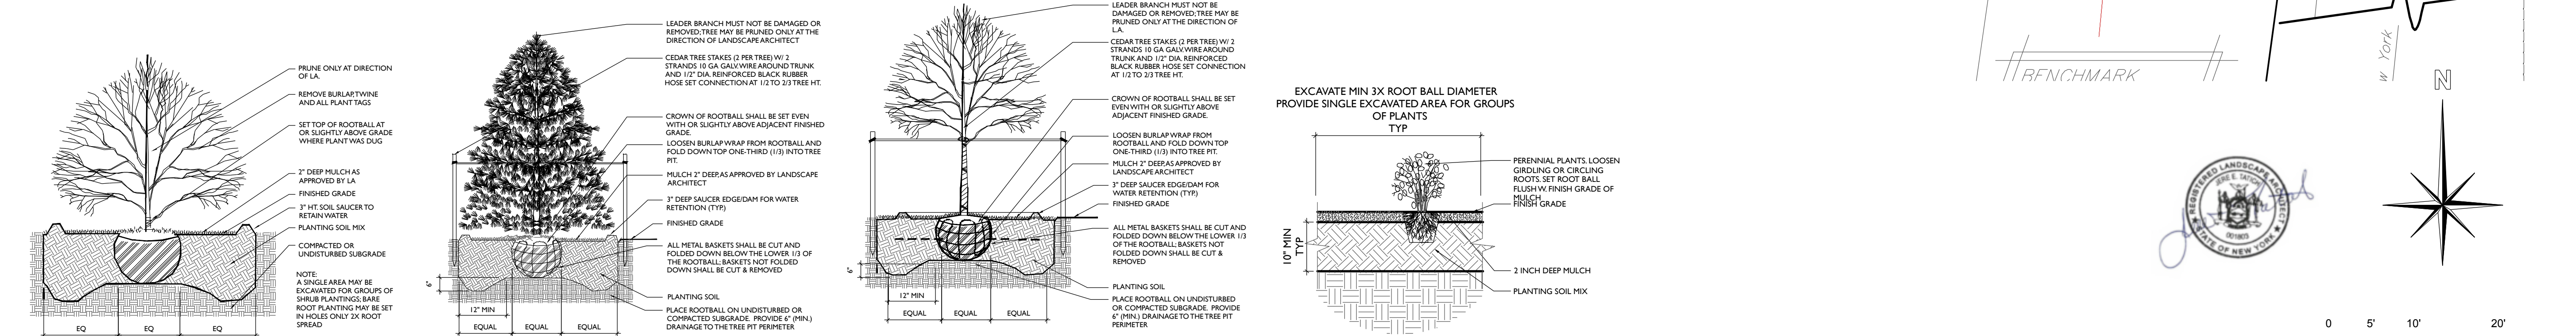


QTY	BOTANICAL NAME	COMMON NAME	SIZE	REMARKS
100	Alchemilla mollis	Lady's Mantle	1 pt	
30	Astilbe 'Deutschland'	White Astilbe	1 pt	
15	Betula nigra 'Heritage'	River Birch	10 - 12 ft Ht	B&B clamp
17	Forsythia 'Lynwood Gold'	Border Forsythia	3-4 ft	
410	Hemerocallis	Daylily	1 pt	
43	Hydrangea paniculata 'Limelight'	Panicle Hydrangeas	3 ft	
22	Pinus strobus	Eastern White Pine	6-8 ft	B&B, lightly sheared
12	Quercus bicolor	Swamp White Oak	2" cal	B&B
3	Quercus palustris	Pin Oak	2" cal	B&B
60	Spiraea 'Neonecta'	White Spiraea	5 gal	
56	Spiraea 'Little Princess'	Pink Spiraea	3 gal	
20	Syringa 'Miss Kim'	Miss Kim Lilac	24-30"	
4	Ulmus americana	American Elm	2" cal	B&B
16	Viburnum plicatum 'Tomentosum'	Doublefile Viburnum	5 to 6 ft	

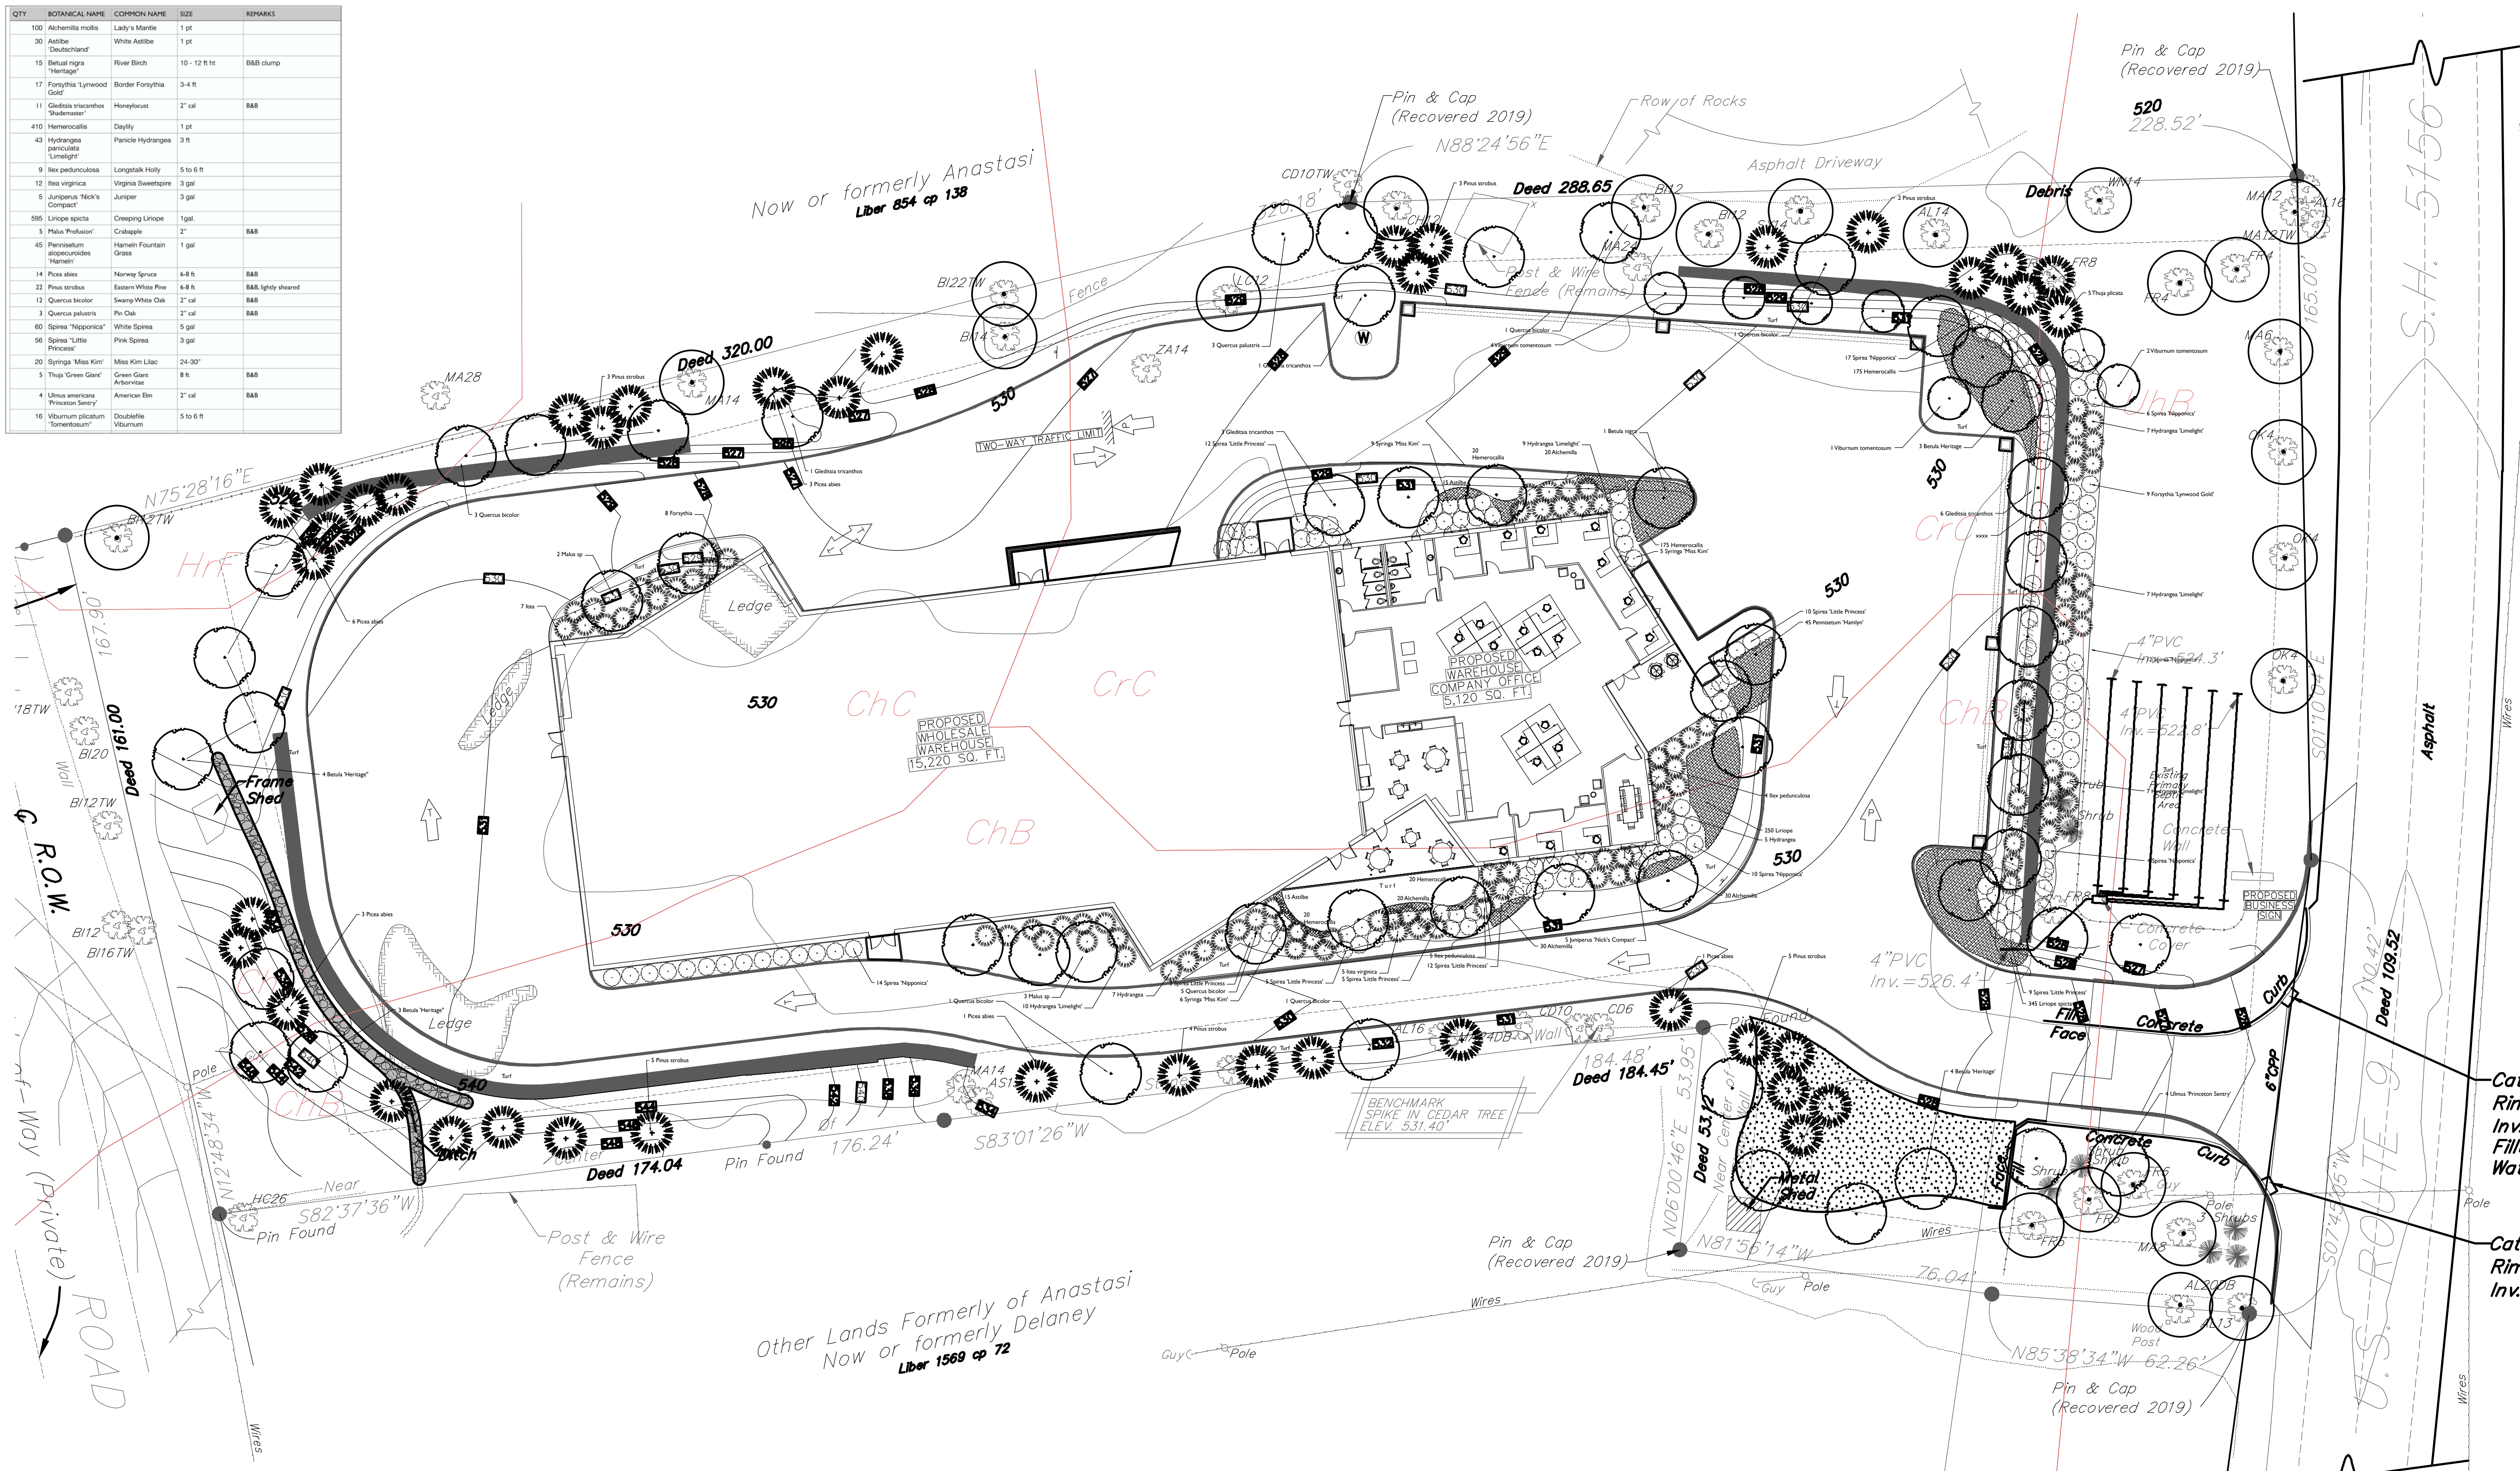

Landscape Architects:  
**ELAN**  
 PLANNING / DESIGN /  
 LANDSCAPE  
 ARCHITECTURE, PLLC  
 SARATOGA SPRINGS, NY  
 NEW MILFORD, CT  
 NEW YORK, NY

Engineers and Surveyors:  
**BADEY & WATSON**  
 Surveying & Engineering, P.C.

IT IS A VIOLATION OF THE LAW FOR ANY PERSONS, UNLESS HE IS ACTING UNDER THE DIRECTION OF A LICENSED PROFESSIONAL ARCHITECT/ENGINEER, TO ALTER THIS DRAWING IN ANYWAY. ALTERATIONS MUST HAVE THE SEAL AFFIXED ALONG WITH A DESCRIPTION OF THE ALTERATION, THE SIGNATURE AND DATE.

Project Title:  
**CRS International Cold Spring, NY**

Sheet Title:  
**Planting Plan**

Drawing Log:  
 Rev. 05 DATE  
 Rev. 04 DATE  
 Rev. 03 DATE  
 Rev. 02 DATE  
 Rev. 01 DATE  
 DATE 5-7-20

DRAWN BY: - NP  
 CHECKED BY: - JET  
 FILE:  
 JOB NO.: - 19-021

DRAWING NO.:  
**L-1**  
 1 of 1

